



revision	date	description

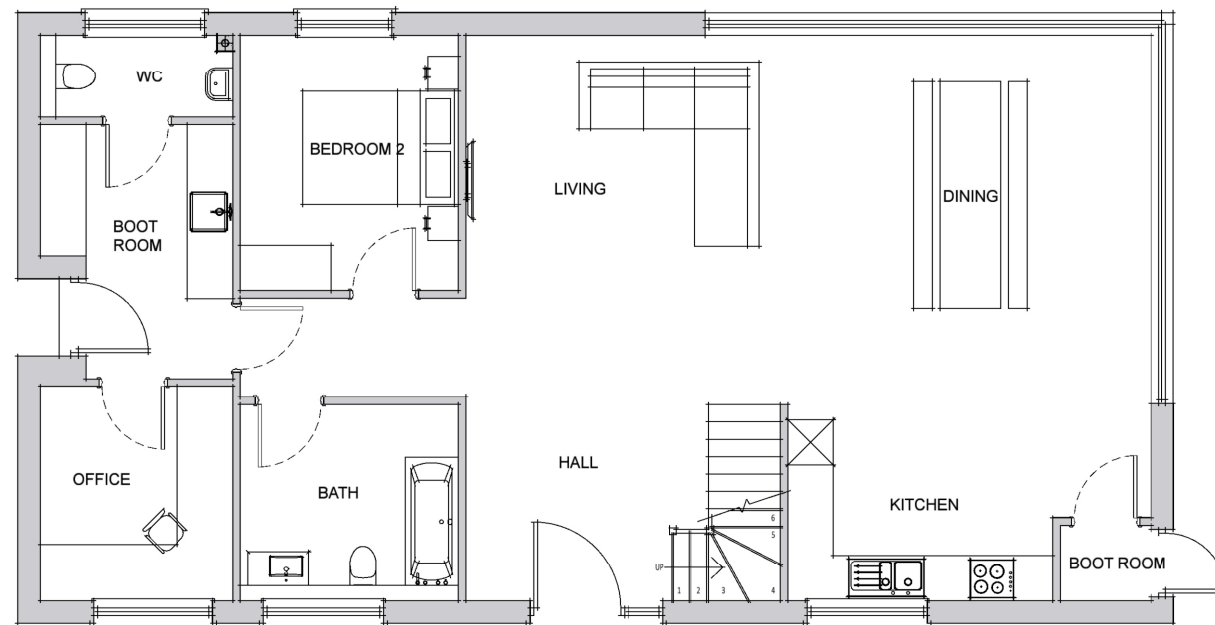

GROUND FLOOR PLAN

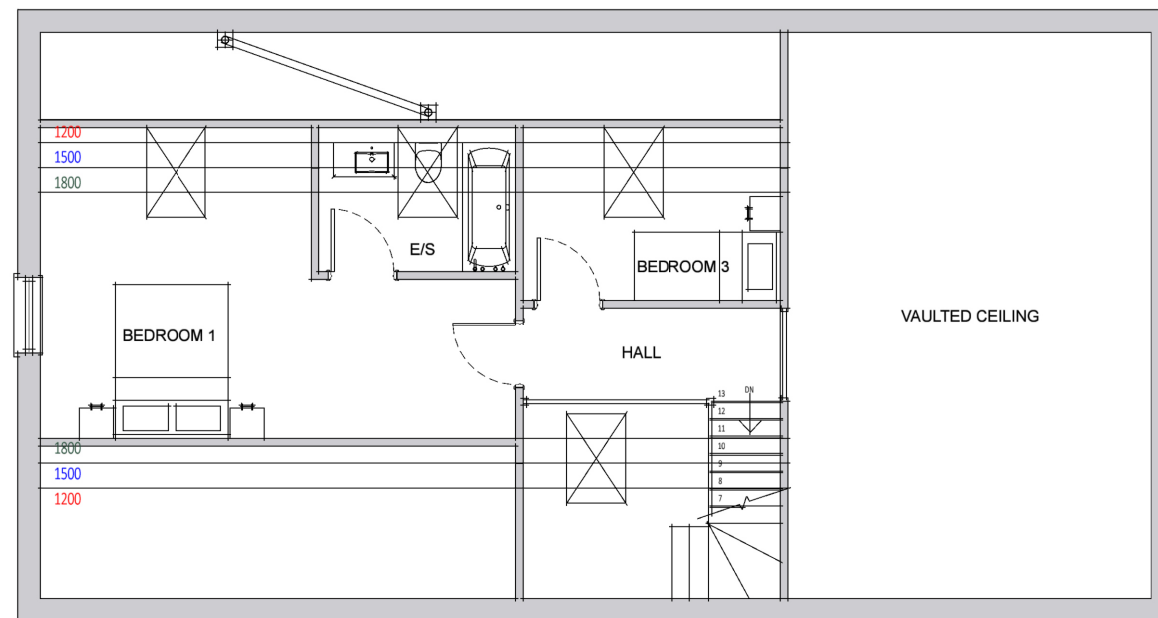

FIRST FLOOR PLAN



tel: 01242 898368
 email: info@brodiemanning.com
 web: www.brodiemanning.com

Unit 2, Berkeley Mews,
 29 Upper High Street,
 Cheltenham, GL50 1DY

client	project
Rebecca Townsend	Ref: BM088

project description
Glebe Farm - Proposed Agricultural Dwelling

location
**Glebe Farm, Todenham, Moreton-in-Marsh,
 GL56 9NZ.**

title
Proposed Floor Plans

drawing number	scale	date
BM088-100	1:100 @ A3	Jan'2015

status	revision
PLANNING	Ø

This drawing is the copyright of Brodie Manning Ltd and should not be reproduced in whole/part or in any other manner unless having received written permission.
 Note: do not scale from this drawing, please use figured dimensions only and report any discrepancies immediately.