


EXISTING. SITE BLOCK PLAN      SCALE 1:250

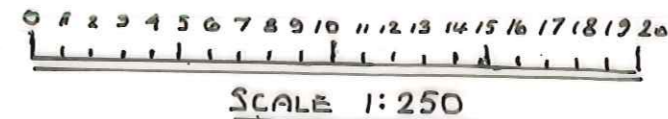

SHT 3 OF 4

B R H — Tel : 07764 255096 —	PROJECT PROPOSED GARAGE EXTENSION AT:- <b>TEAZLE COTTAGE WHITFIELD</b> <b>FALFIELD, SOUTH GLOUC. GL12 8DU</b>	CLIENT: <b>C. BROWN</b>	DATE <b>MAR 2023</b>	NUMBER <b>4271</b>
			DRAWN <b>BRH</b>	<b>/P3</b>
			SCALE 1:	A