






FRONT ELEVATION. (NORTH EAST)

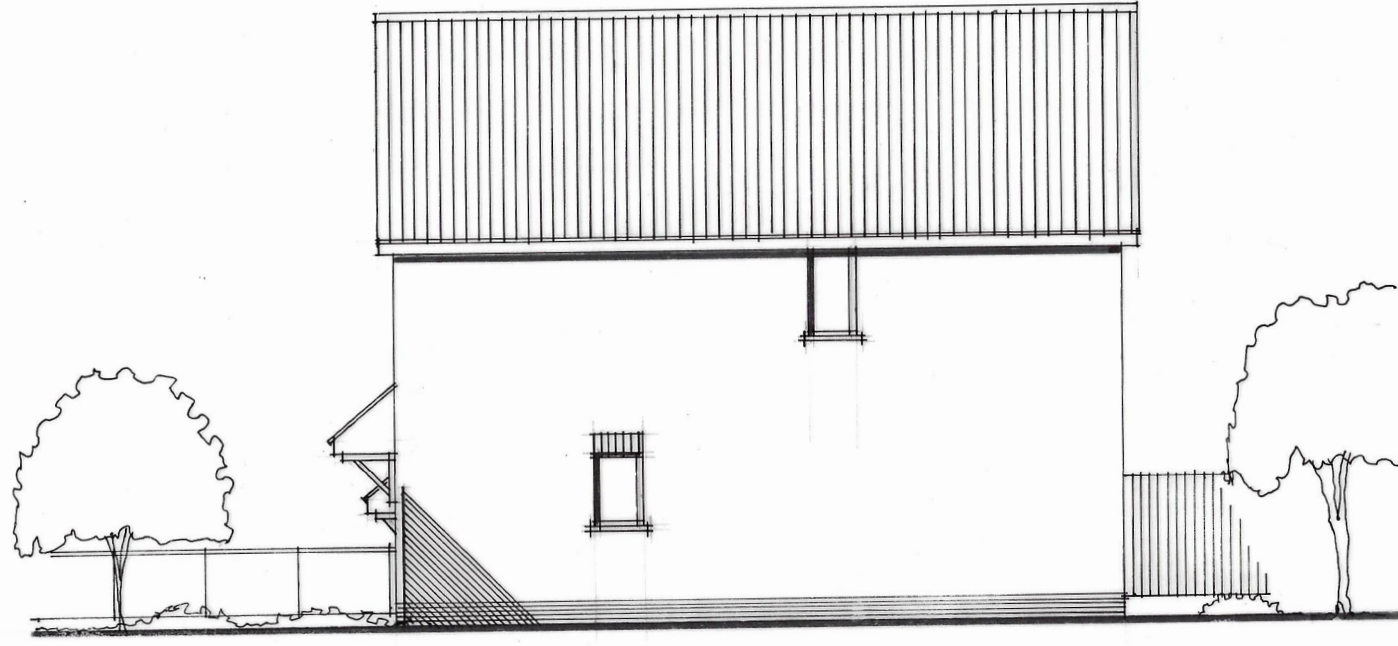


NORTH WEST ELEVATION.

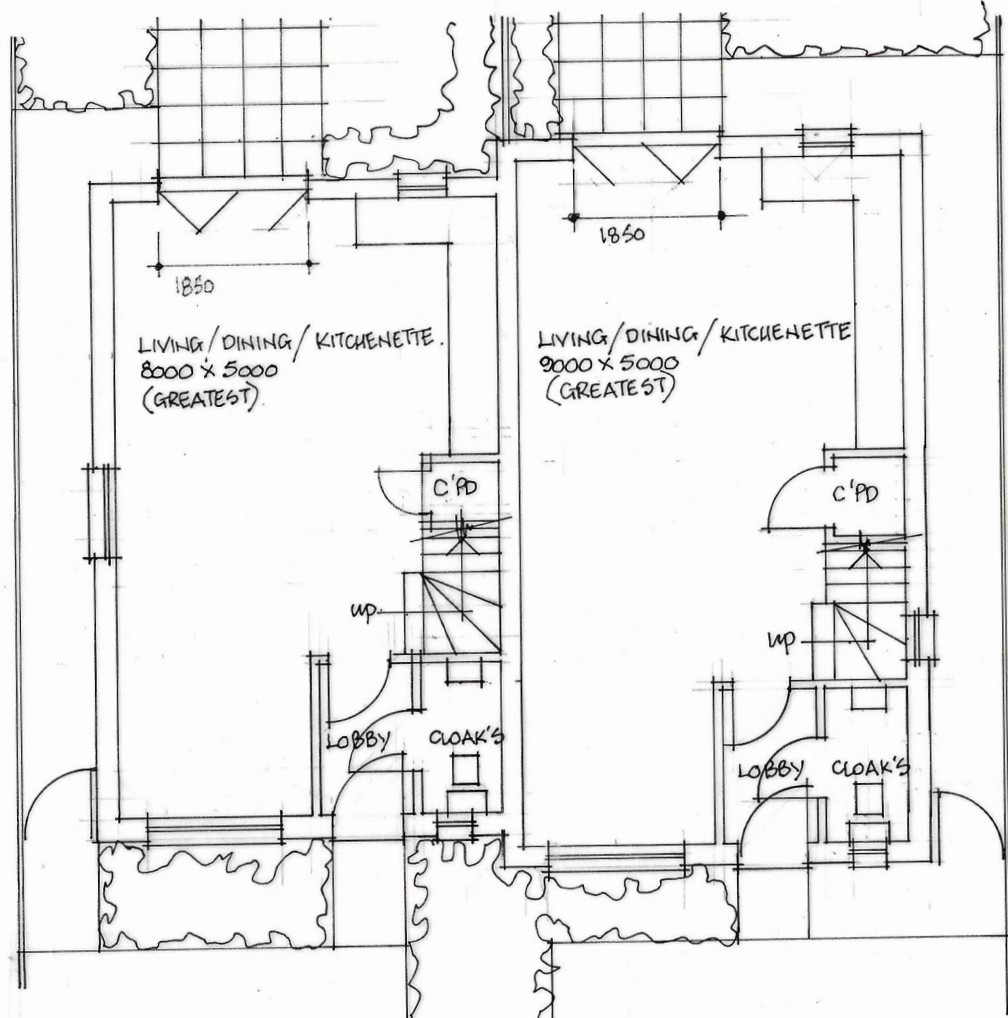

GROUND FLOOR PLAN
TYPE A

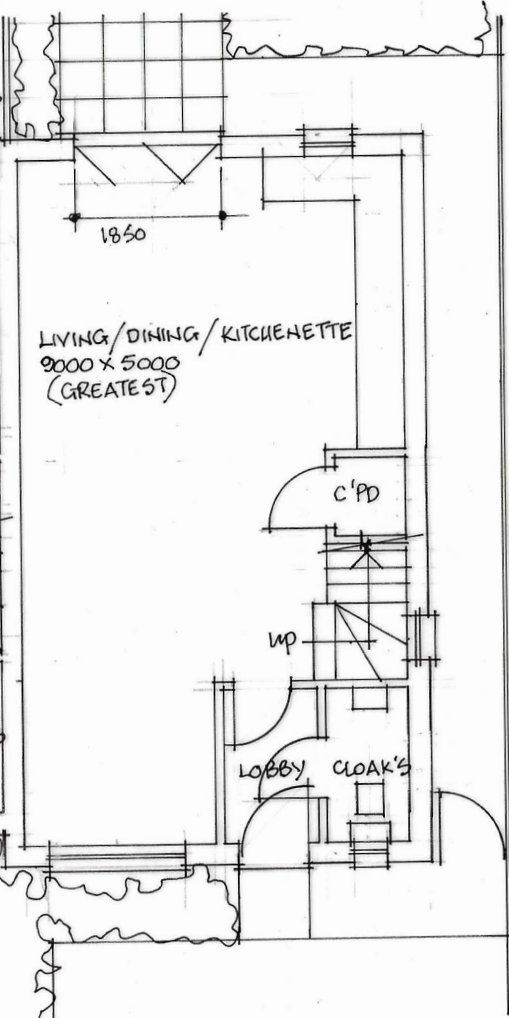

TYPE B

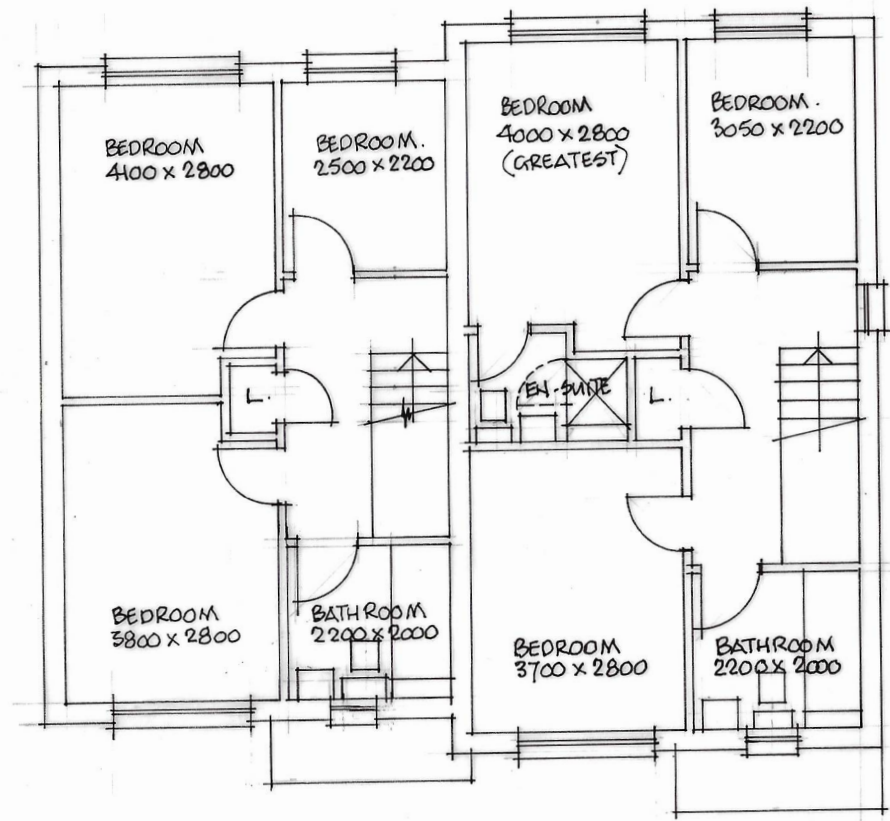

FIRST FLOOR PLAN
TYPE A

TYPE B.



CLIENT: MRS P TAYLOR
PROJECT: PROPOSED PAIR OF 3 BED S/D HOUSES, JETTY ROAD, WARDEN BAY, SHEERNESS, KENT

DRAWING TITLE: FLOOR PLANS AND ELEVATIONS.
SCALE: 1/100
DRAWING NO: IMAC-23-03 SK03 A



IAN McCOURT
T: 01795 873461
M: 07771 967957
E: RECEPTION@KDP-ARCHITECTURAL.CO.UK