



FRONT



REAR




END - kitchen

MATERIALS

Proprietary metalised roofing system - grey
 UPVc rainwater goods : black
 natural free-draining aggregate drive
 pc concrete flag paths and terrace - buff

Outer hedge-lines retained
 1.5m timber plot separation fencing

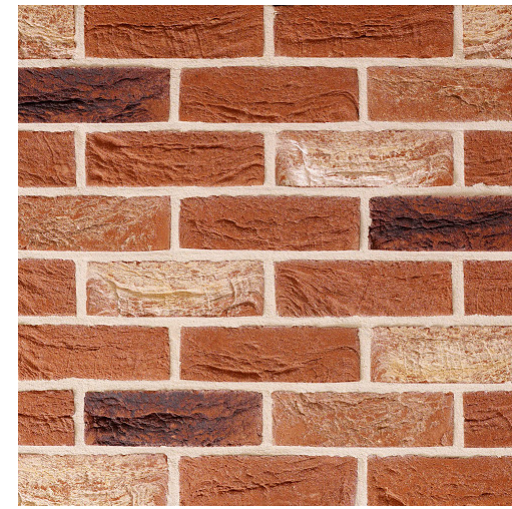

BRICKS

Traditional Brick and Stone :
 farmhouse red including plinth




RENDER

k-rend : buttermilk



TILES

Marley : double roman : old
 english dark red

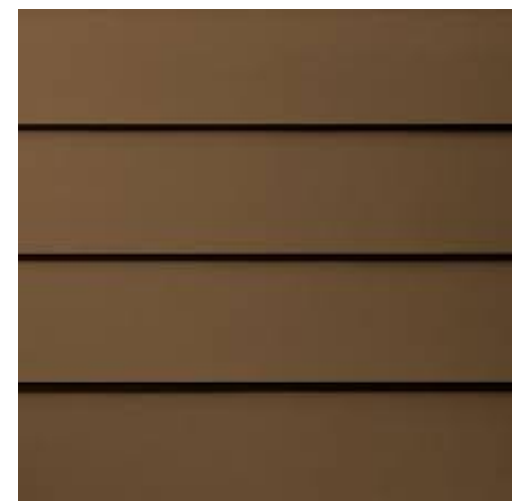

CLADDING

chestnut brown



FRAMES


In-frame casements : chartwell
 green



END - garage

BAGTHORPE ROAD EAST RUDHAM

PROPOSED DETACHED HOUSES WITH GARAGES

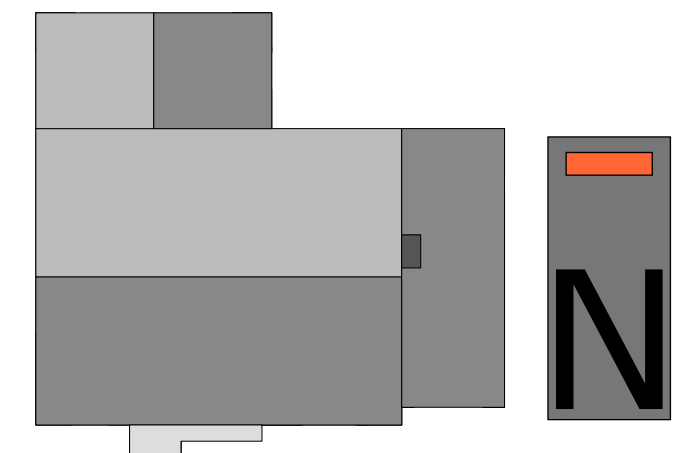

ICON ARCHITECTURAL
 HETHEL ENGINEERING CENTRE
 CHAPMAN WAY
 HETHEL NORWICH
 NR14 8FB
 01953 857669

