



Existing Block Plan
1:200 @ A1

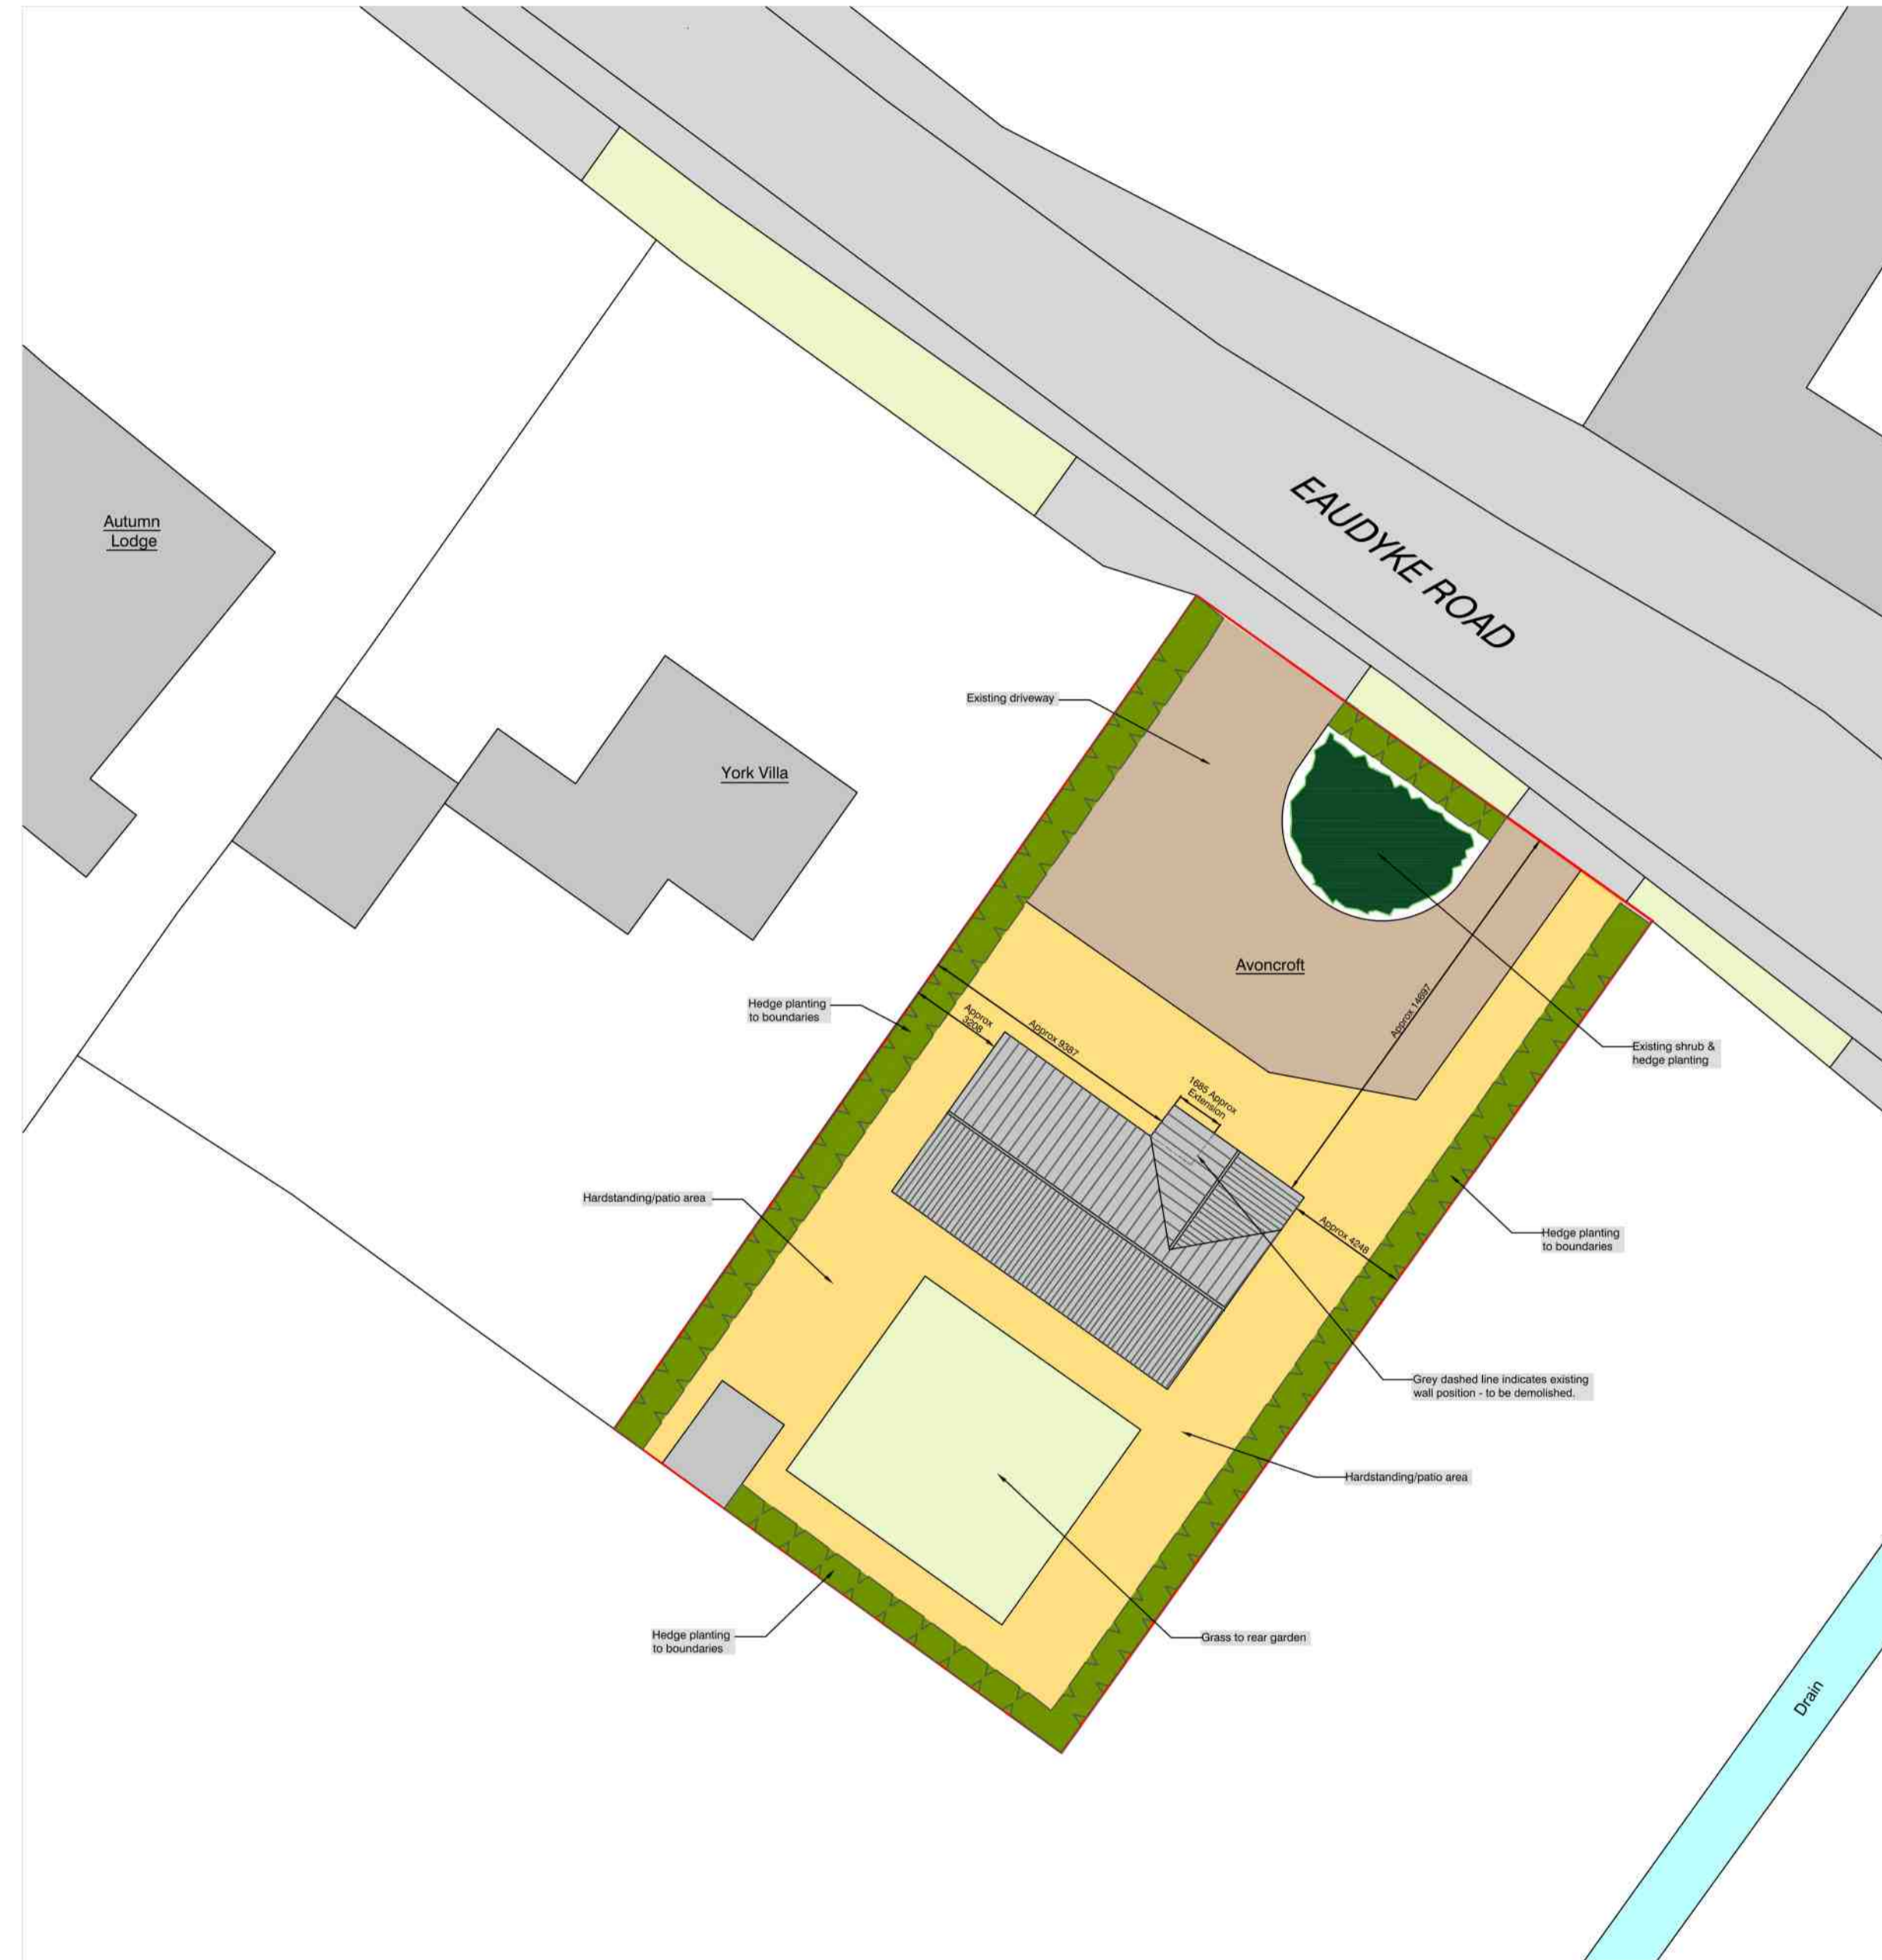

Proposed Block Plan
1:200 @ A1

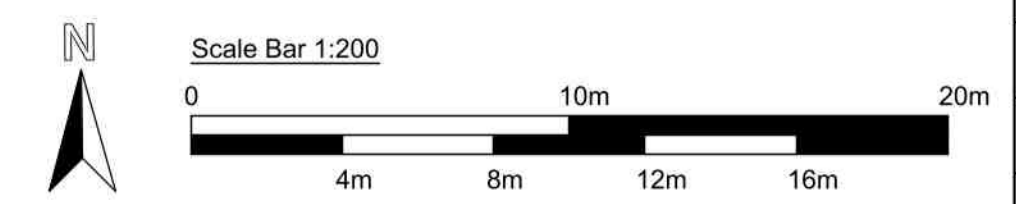

REV	DATE	AMENDMENTS
		PLANNING
<i>Drawing for information & comment only, not to be used for any other purposes or recreated in anyway without prior approval by ARN Architectural.</i>		
		
PROJECT: Avoncroft, Eaudyke Road, Friskney, PE22 8RT		
DRAWING TITLE: Existing & Proposed Block Plan		
DRAWING NO: 2307-AER-101		
SCALE: 1:200 @ A1		
DATE: April 2023		