



Issue Status			
This drawing is copyright. Only figured dimensions to be worked to.			
Revision	Drawn	Check	Date

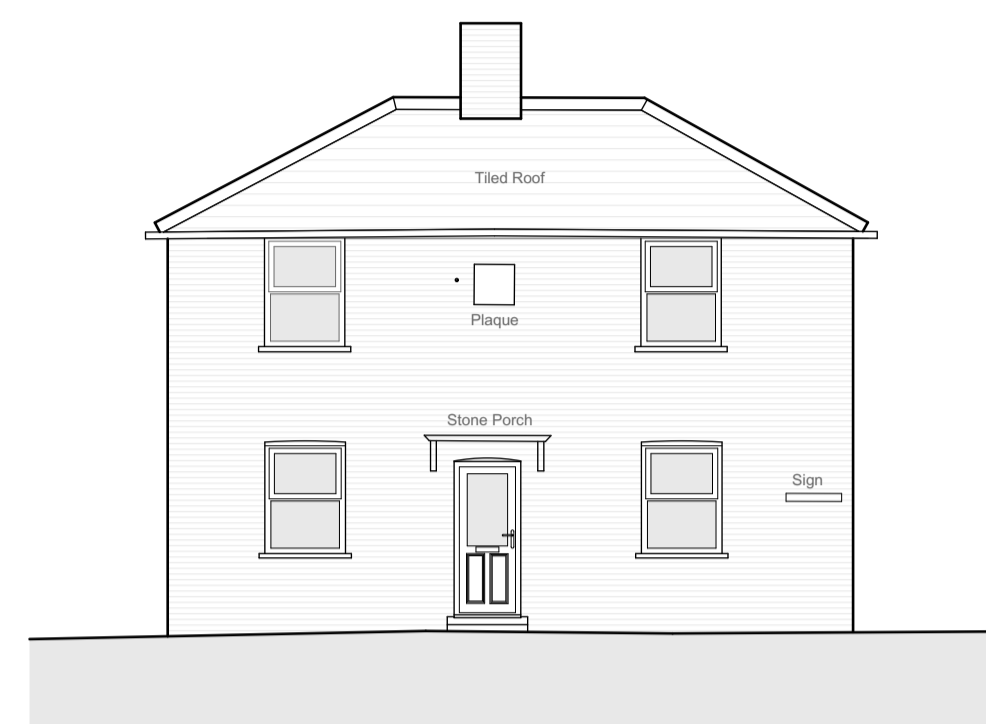

South Elevation




West Elevation

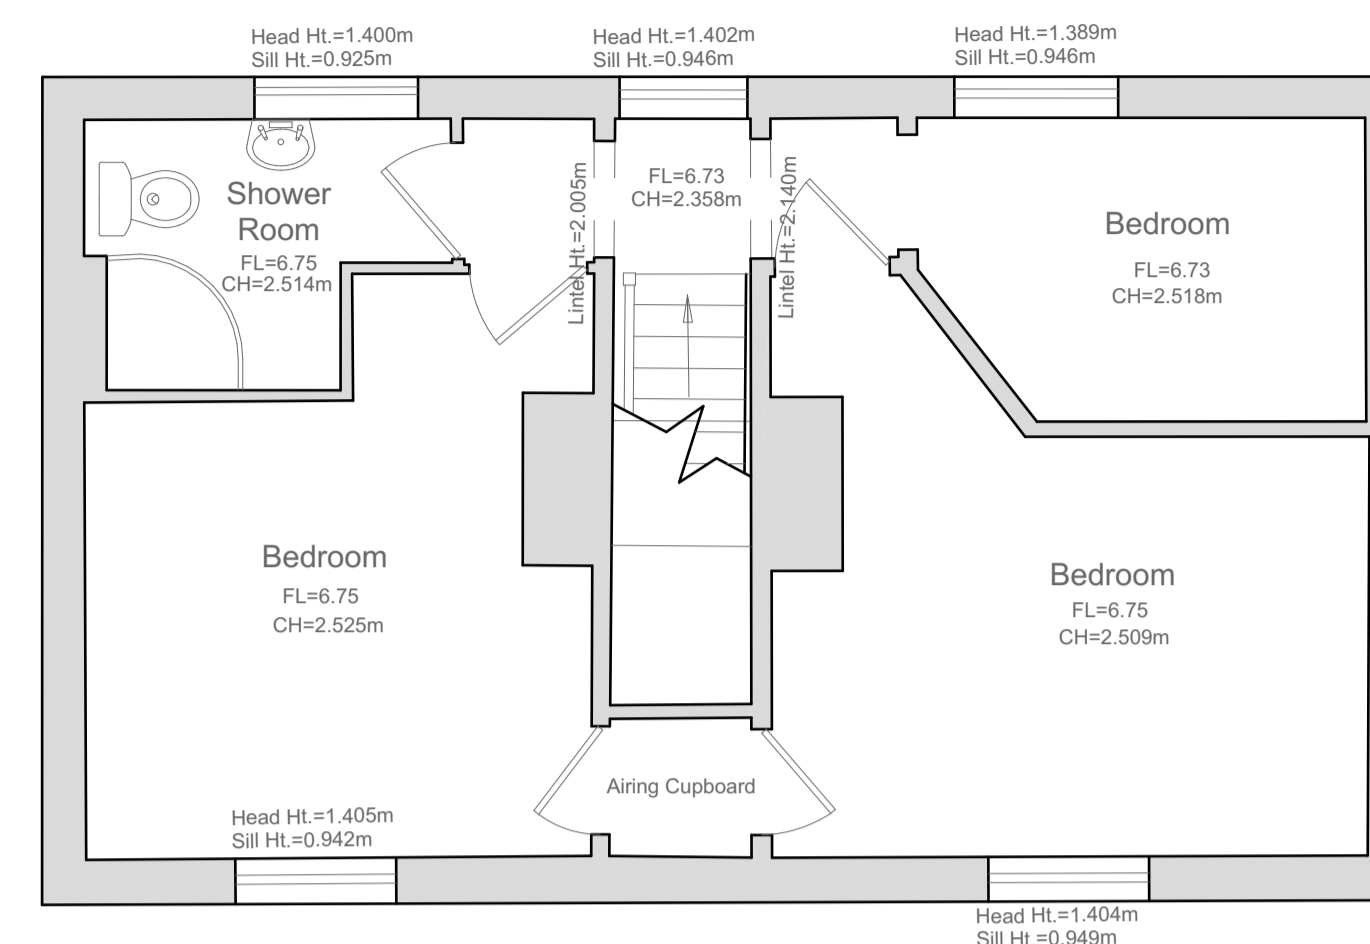


First Floor



North Elevation

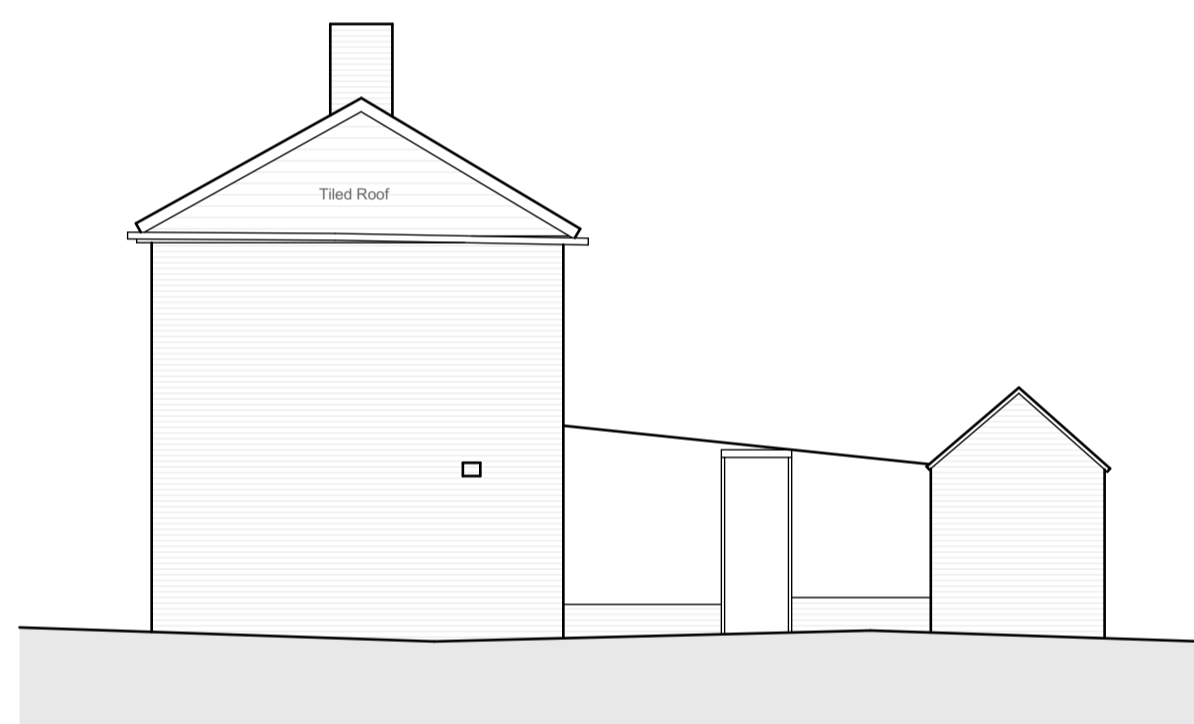


East Elevation

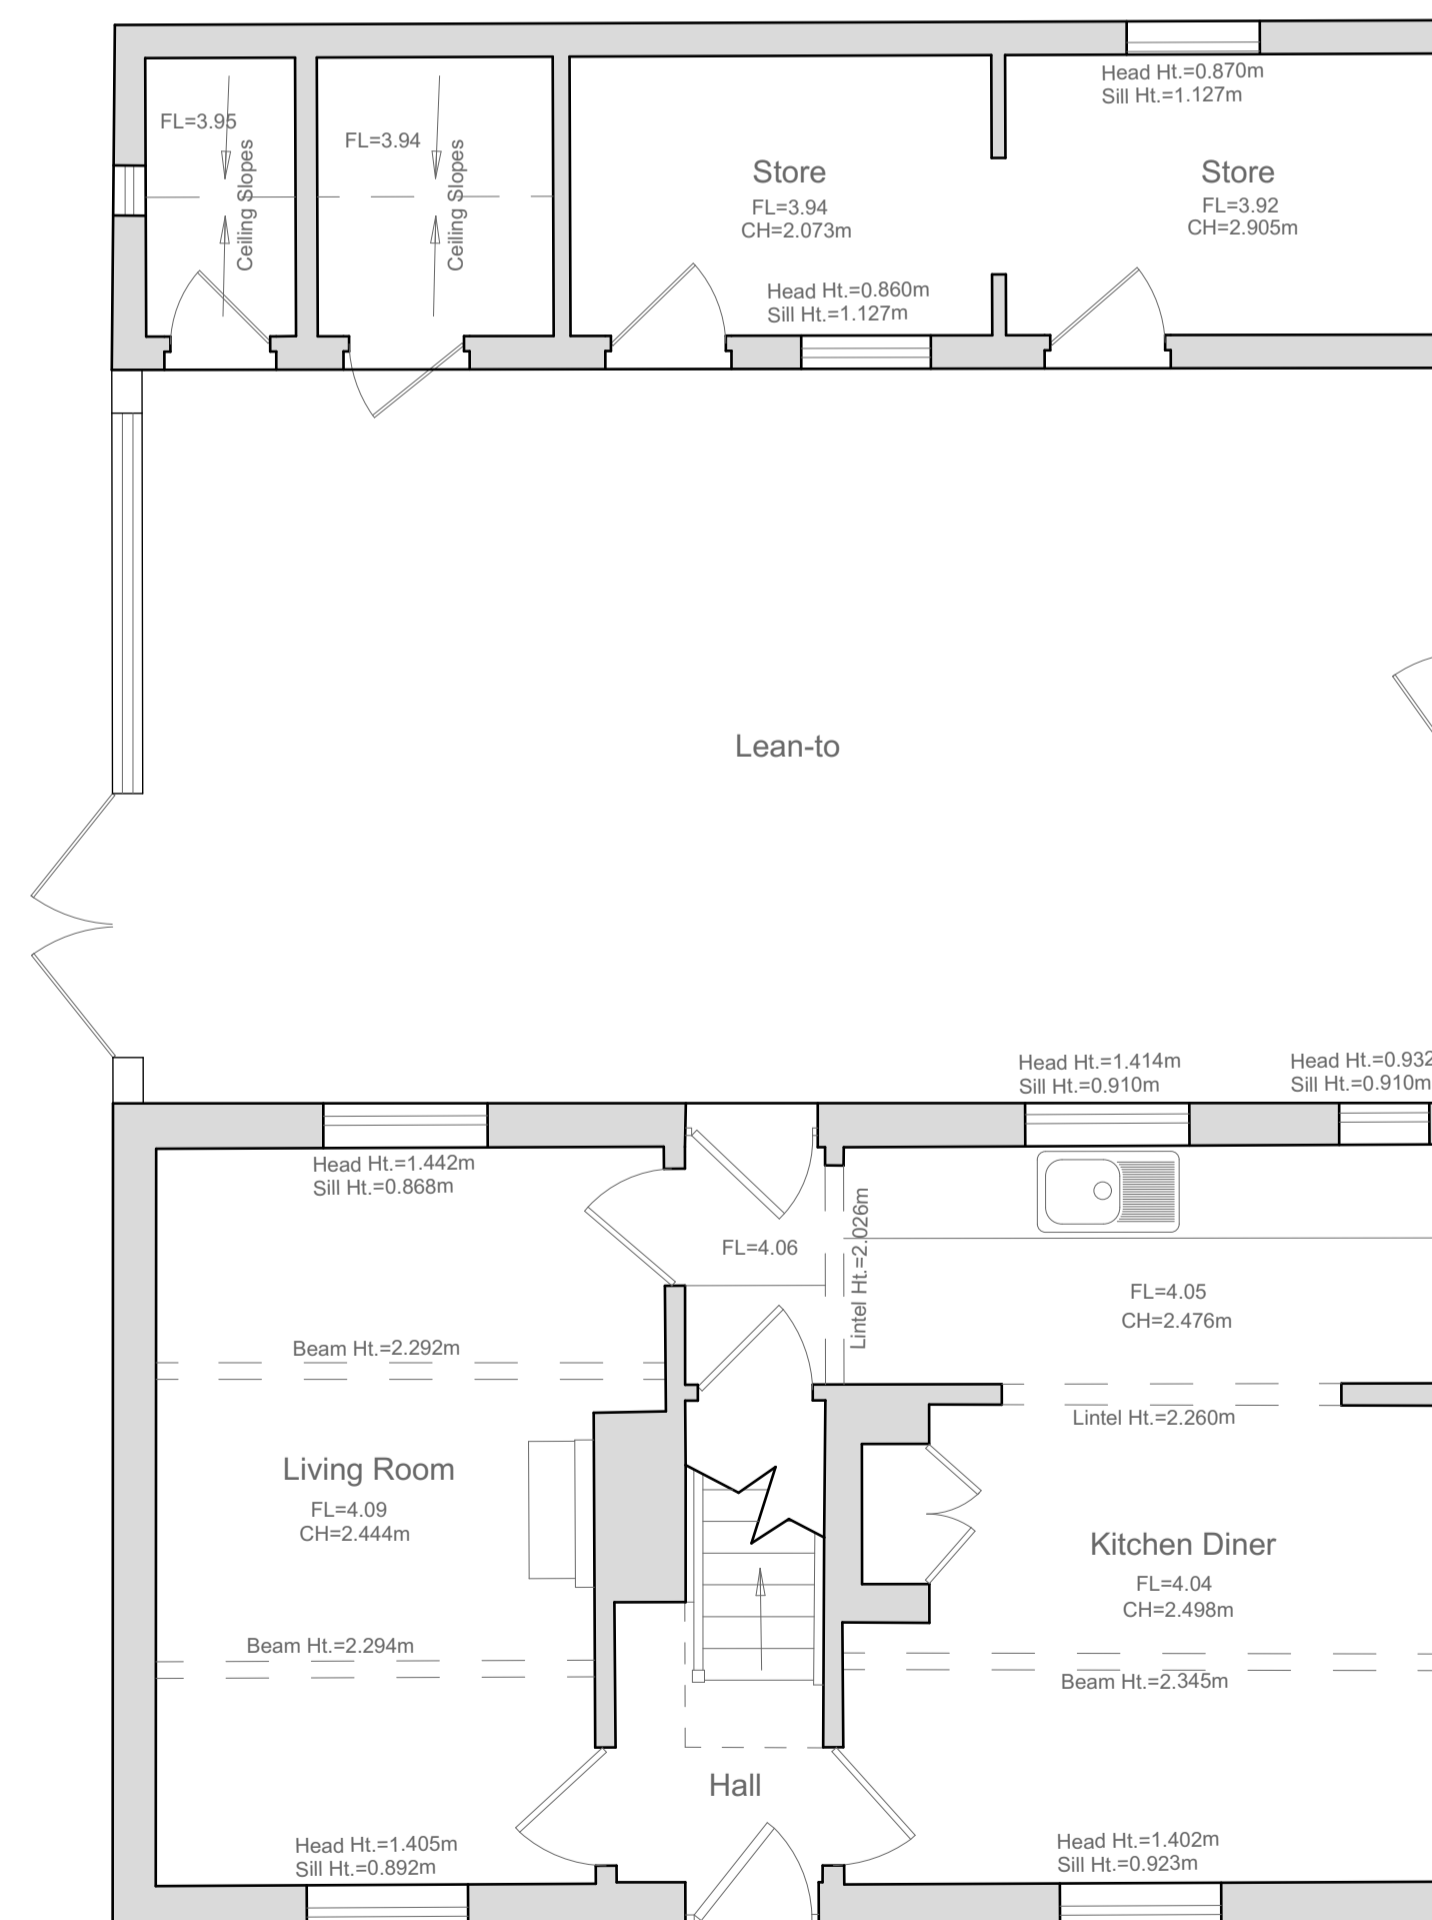


Ground Floor



North Elevation (Part Internal)

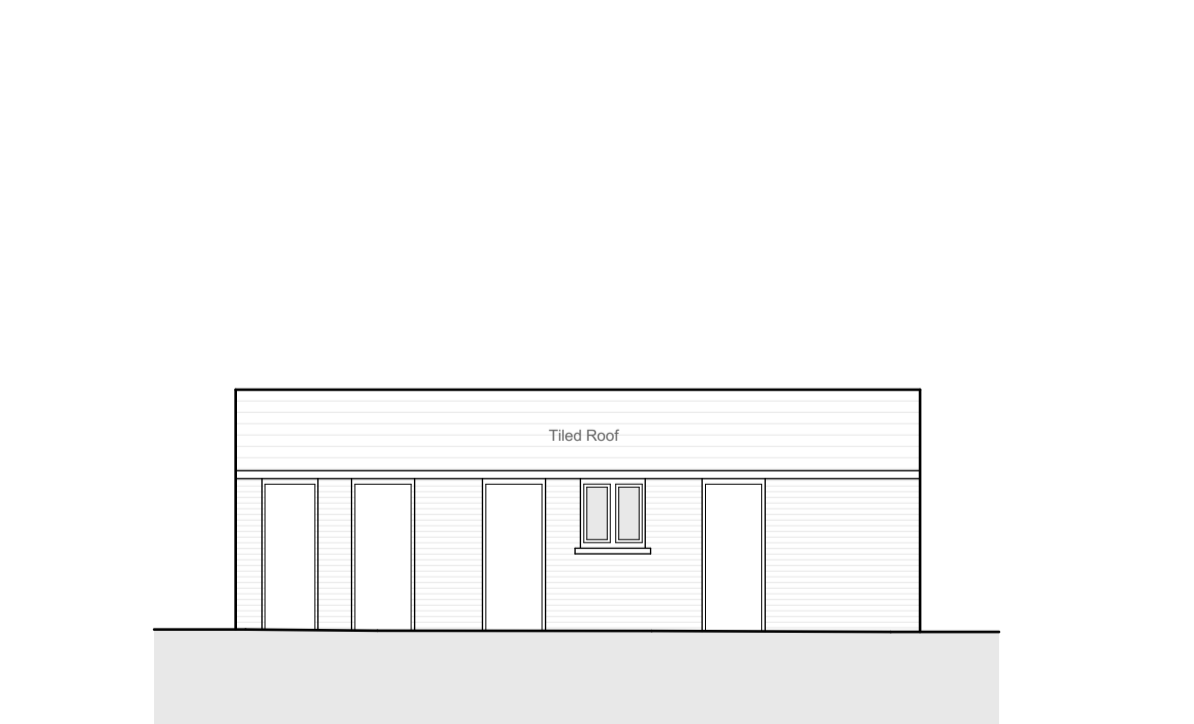

South Elevation (Internal)

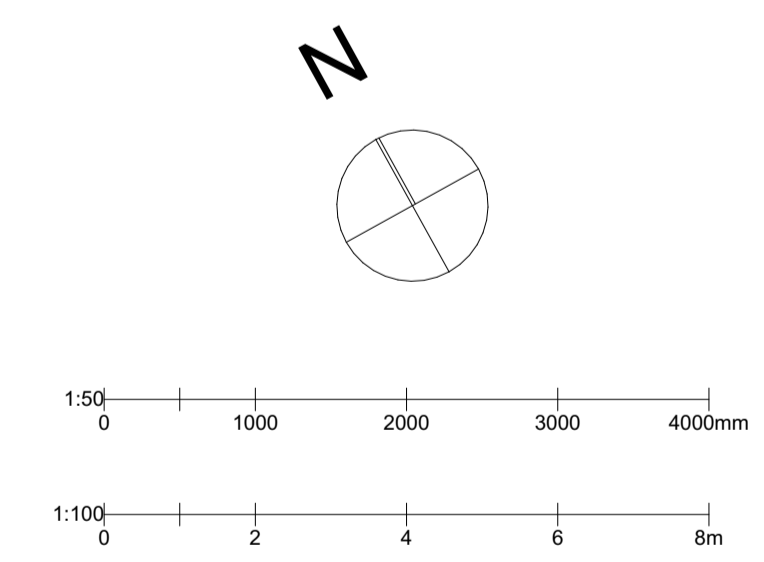

client	
Mr M Thompson	
project	
Ridgeway Farm Sedge Way, Witchford Cambridgeshire	
drawing	
Existing Survey	
date	scale
Feb 22	1:100, 1:50 @ A1
drawn	check
JDA	FIH

**BROWN & CO**  
ARCHITECTURE + PLANNING  
www.brown-co.com

Norwich 01603 029812  
 St Neots 01480 213811  
 Brgg 01652 654833  
 Bixbury 01295 273555  
 Brown & Co Registered Office: The Atrium, St. George's Street, Norwich, Norfolk, NR3 1AB.  
 Registration no: 0C302092. Registered in England & Wales.

22	039693	010
----	--------	-----