




FRONT ELEVATION

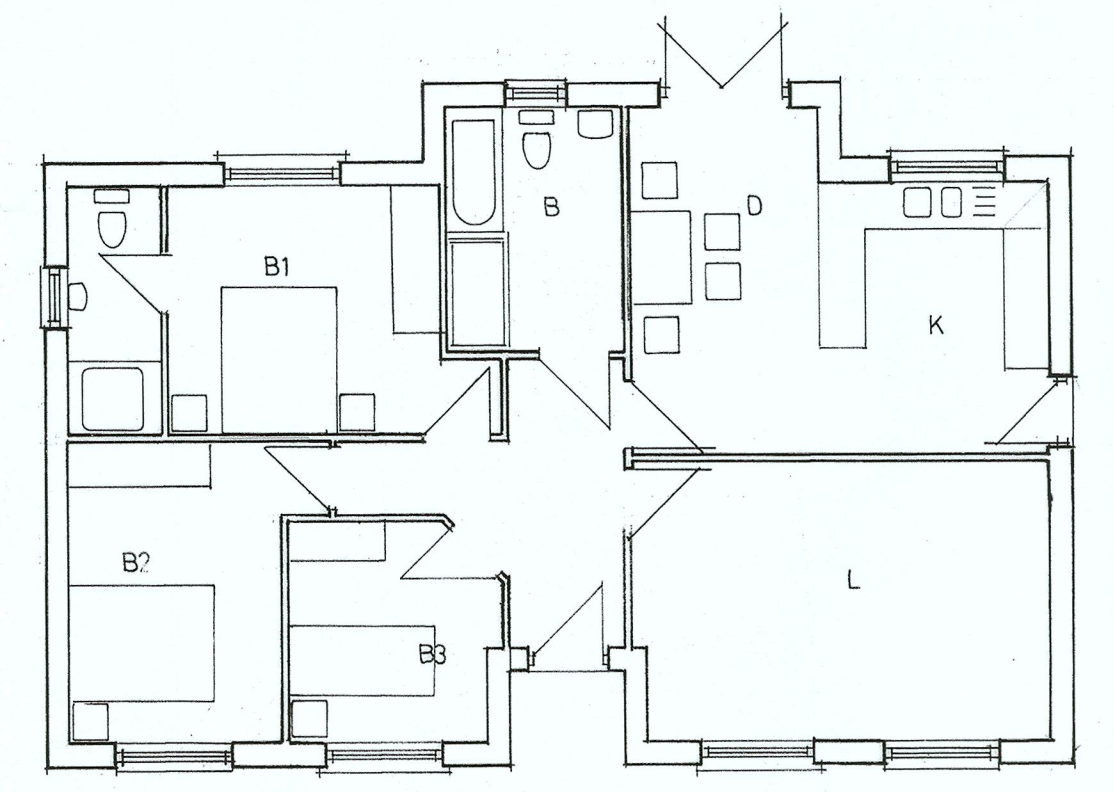


GROUND FLOOR PLAN PLOT 1

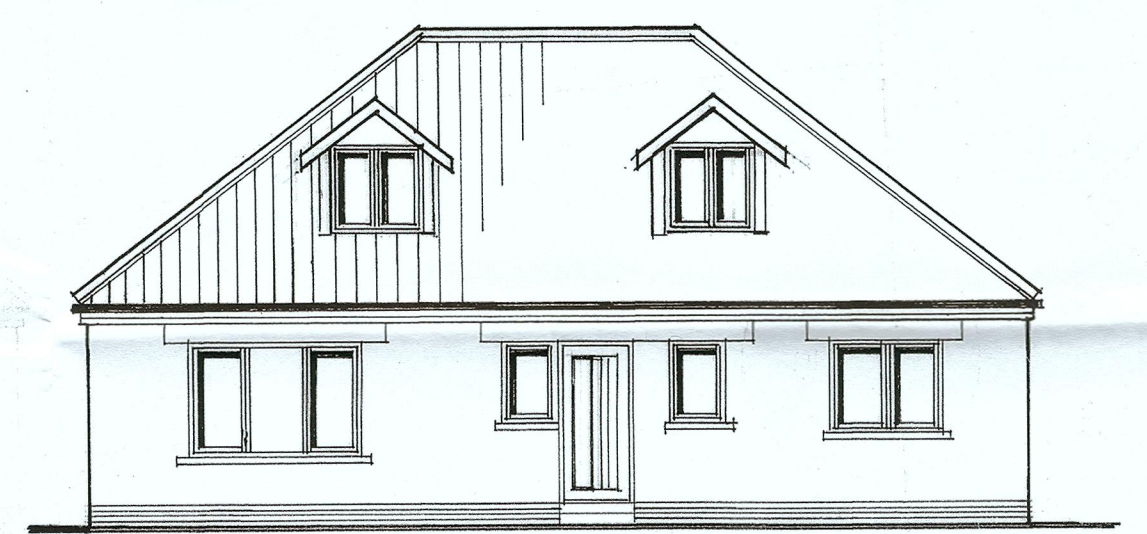


FRONT ELEVATION

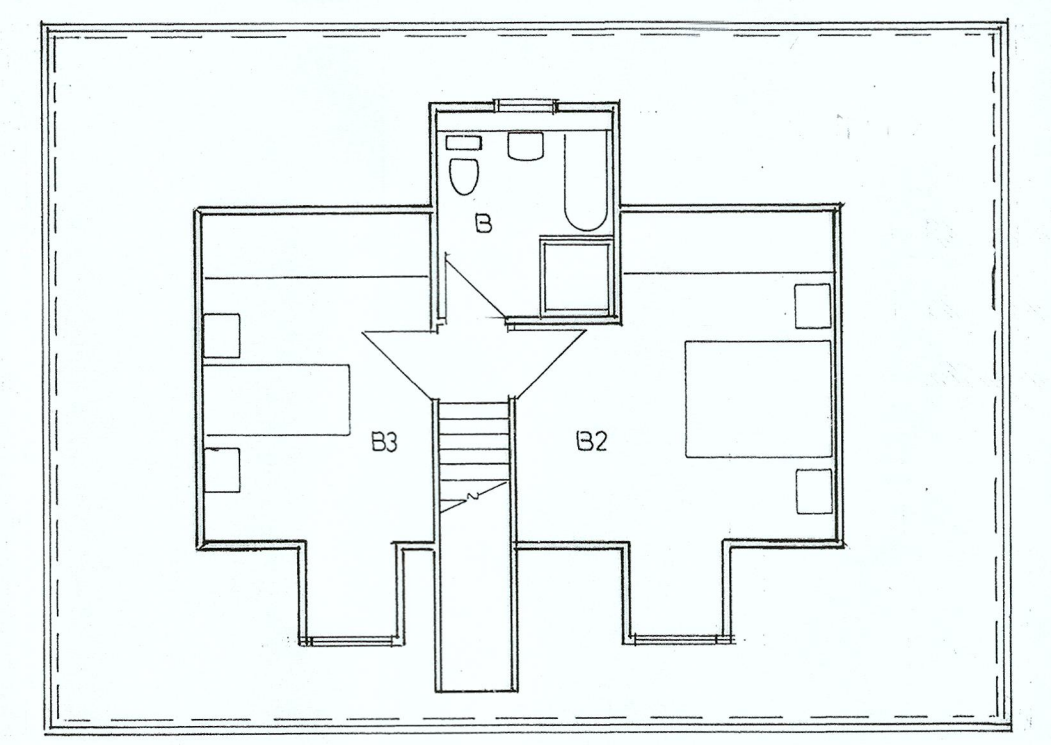


FIRST FLOOR PLAN

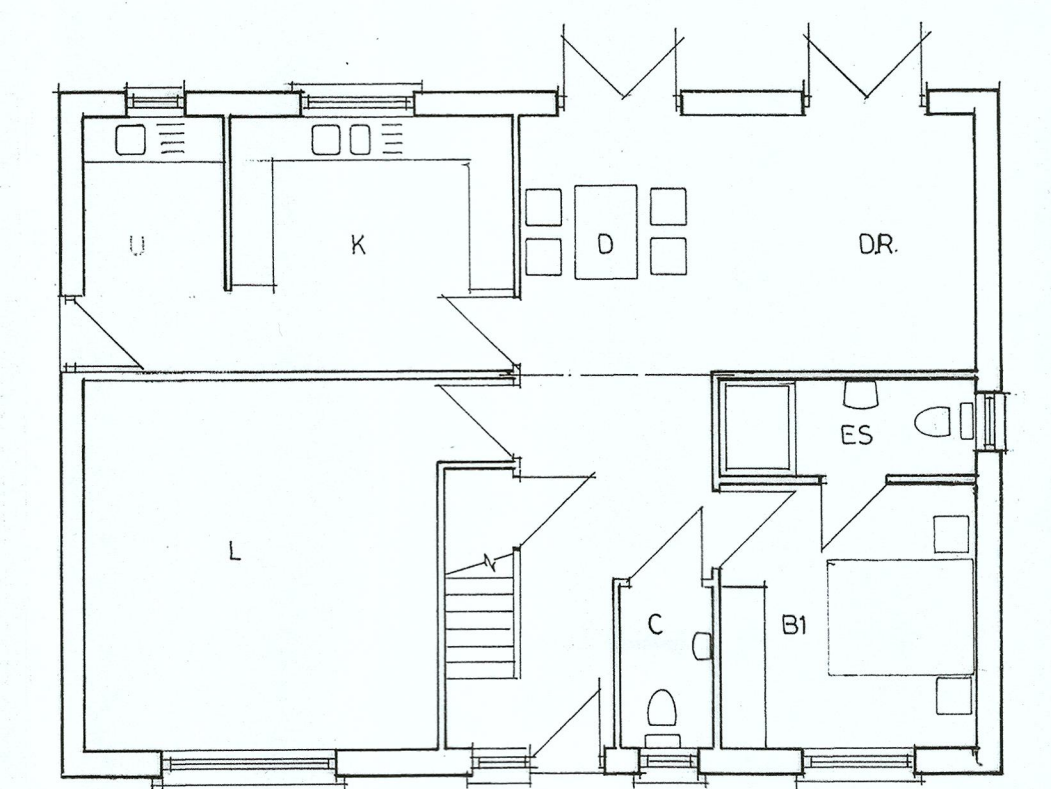


GROUND FLOOR PLAN PLOT 2

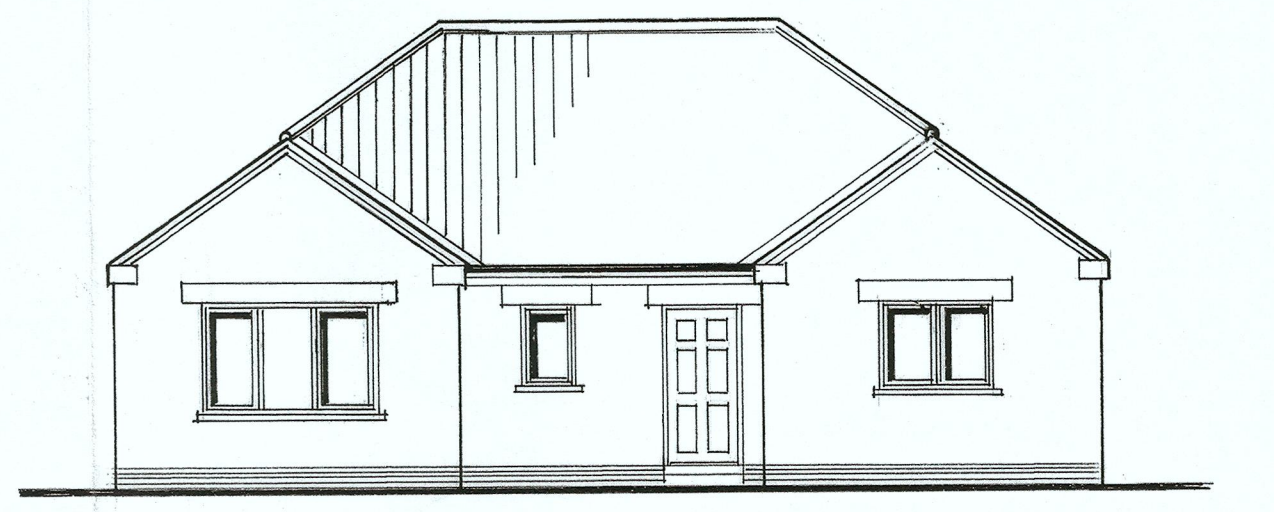


FRONT ELEVATION

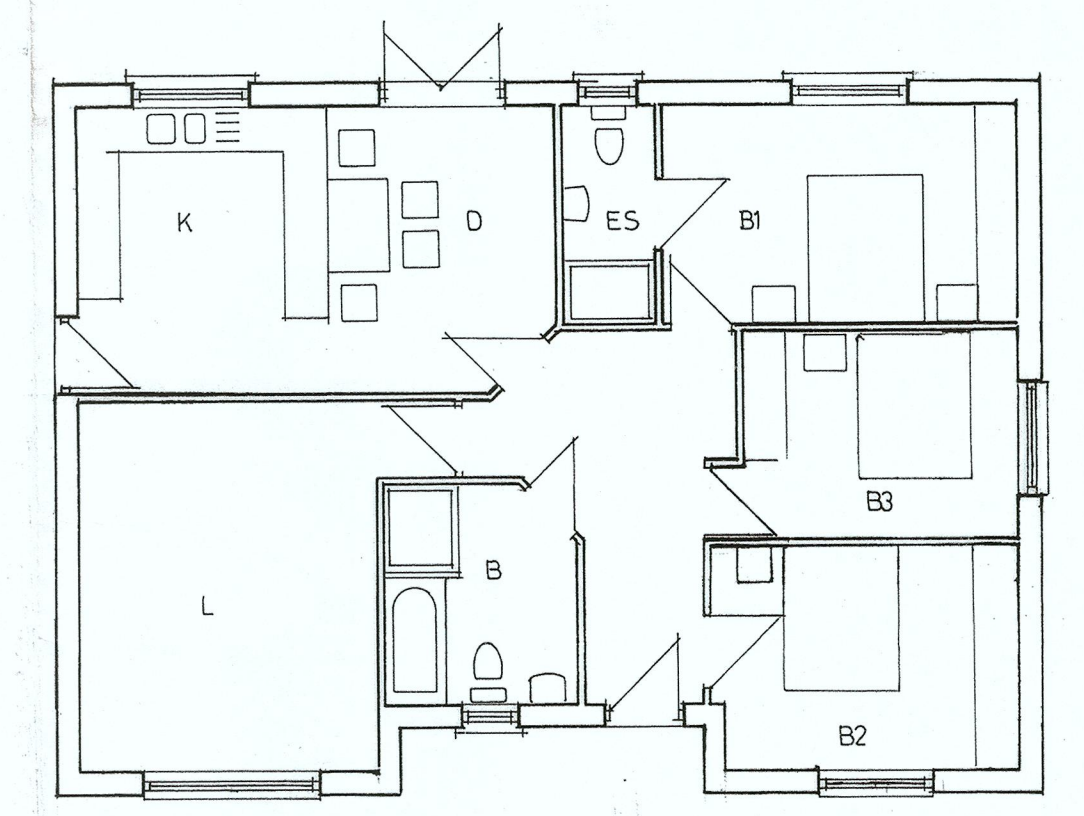

GROUND FLOOR PLAN PLOT 4

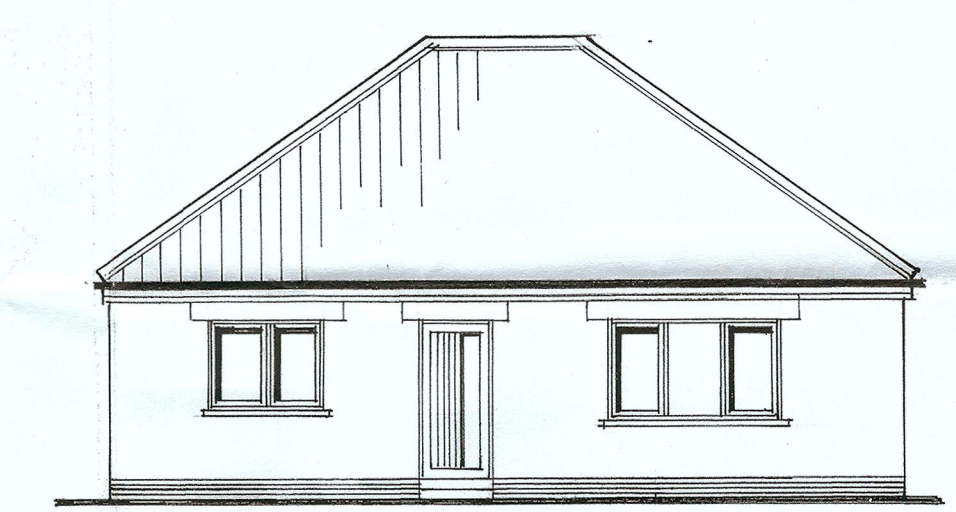


FRONT ELEVATION

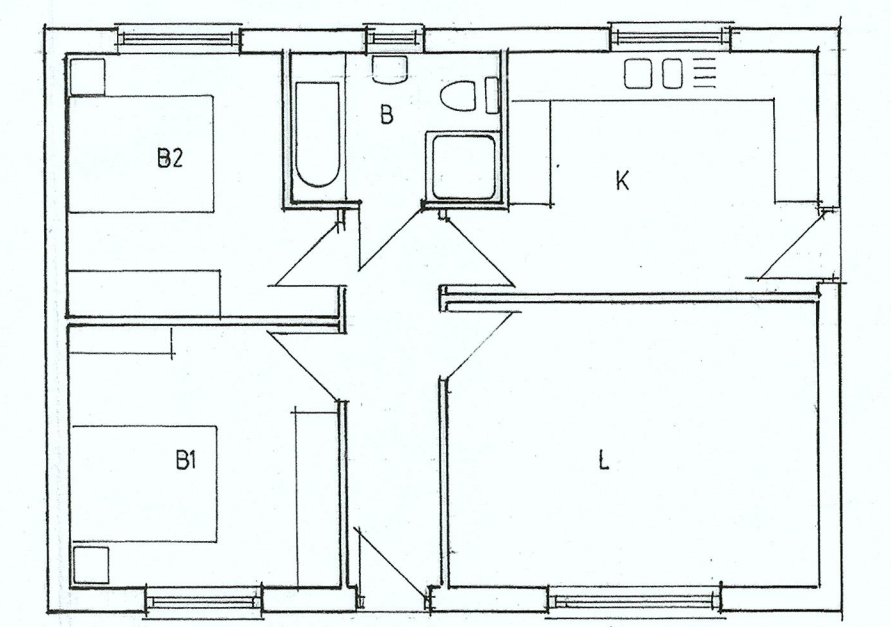

GROUND FLOOR PLAN PLOT 3

KEY	DESCRIPTION
L	LOUNGE
K	KITCHEN
U	UTILITY
D	DINING
D.R	DAYROOM
C	CLOAKS
B1 B2 B3	BEDROOMS
B	BATHROOM
ES	EN SUITE

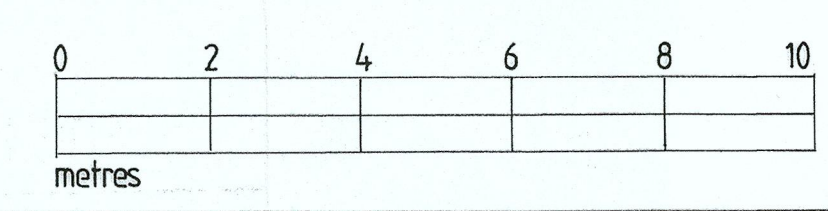

P & ER
DEVELOPMENT CONTROL
REC'D 12 APR 2023

REVISION A - MARCH 2023
(a) FINISH AMENDMENTS TO BUNGALOWS WITH PLOT 3 REDESIGNED TO 2 BED
(b) AMENDMENT TO SITE PLAN FOLLOWING THESE SURVEYS

Kevin Hardcastle
Architectural Consultant

15 Southgate Hutton Cranswick
Nr. Driffield
Telephone: 01377 271391 Mobile 07940 872576

RESIDENTIAL DEVELOPMENT
(following demolition of redundant farm buildings)
MANOR FARM,
NORTH BACK LANE,
KILHAM
NR. DRIFFIELD

SCALE 1:100 1:200
DATE JUNE 2022
DRAWING N° 20811
REVISION A