


1:100 @ A1

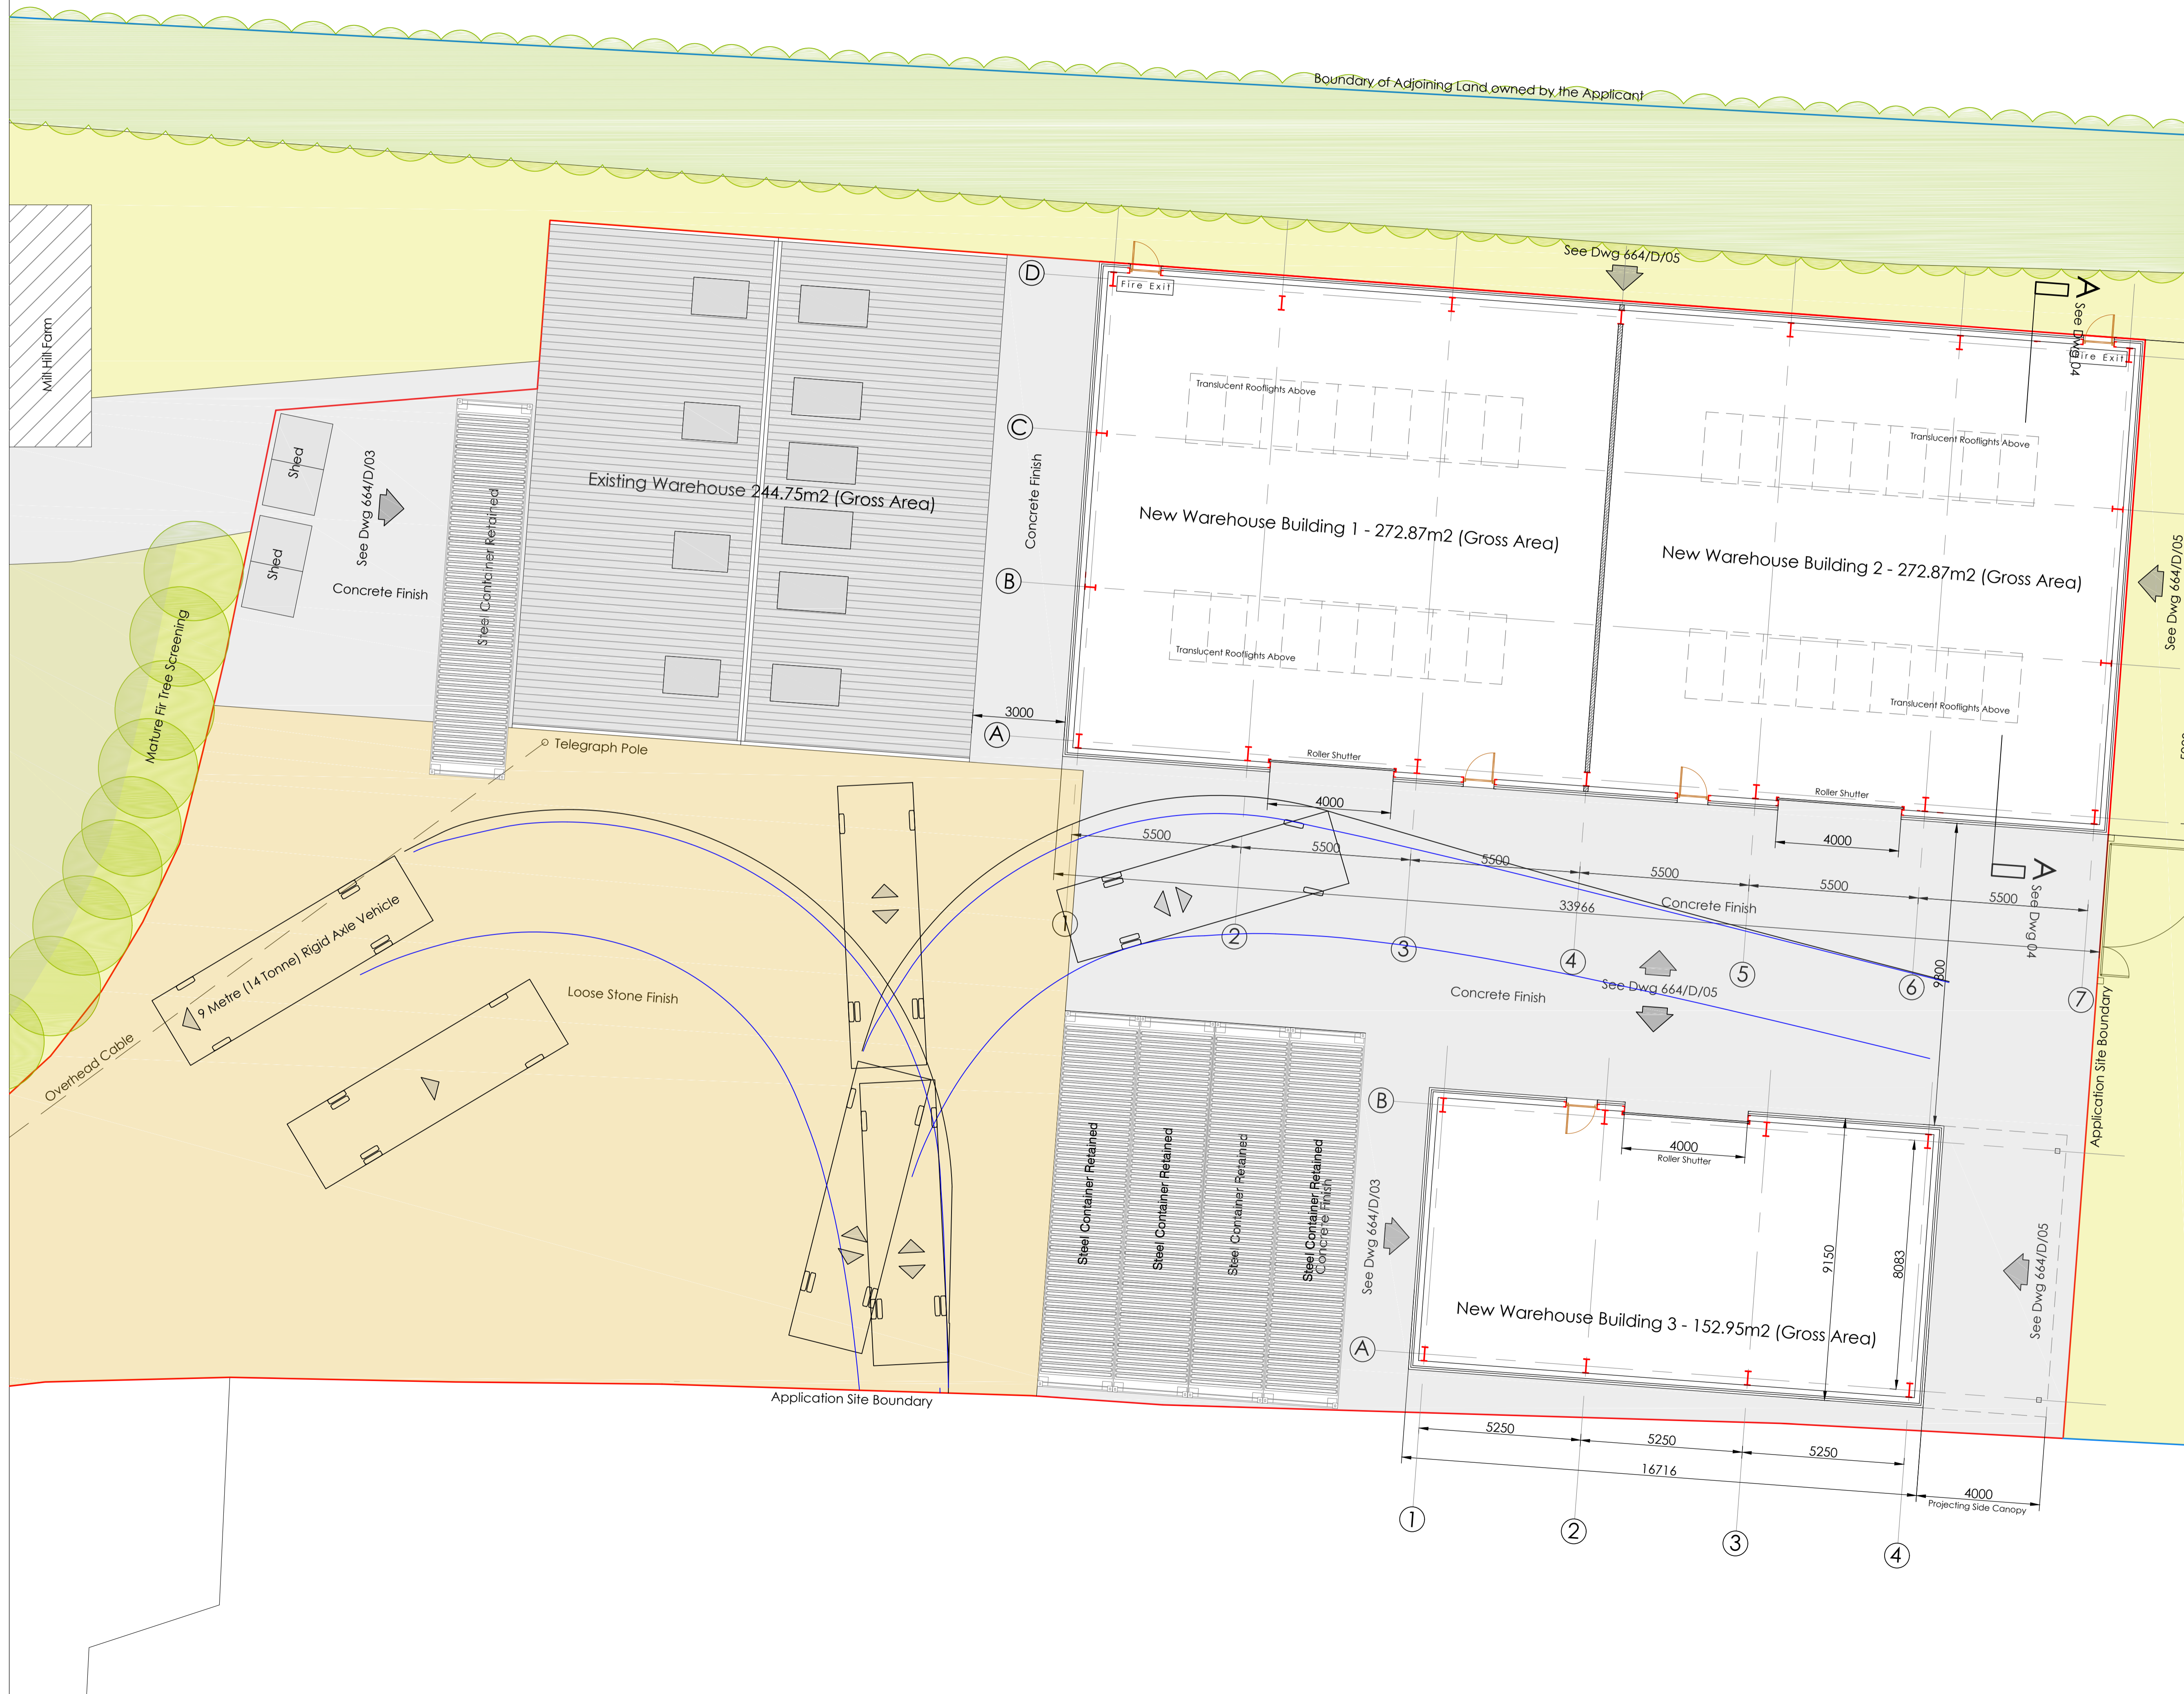

Rev.	Date	Description
A	13.09.18	Position of building 3 and retained containers revised, projecting side canopy added to building 3, site boundary revised and delivery vehicle manoeuvring added

ISSUE STATUS	Information Only	Client Approval	Cost Estimate
Planning	<input checked="" type="checkbox"/>	<input type="checkbox"/>	<input type="checkbox"/>
	Bldg. Control	Tender	Constructn

PROJECT
Proposed Warehouse Development at Rear of:
**MILL HILL FARM, YOUNGERS LANE,
BURGH LE MARSH, LINCS.**

Nevis Architecture
Jeffrey Taylor MCIAT/CIOS
Chartered Architectural Technologist
Architecture, Building Surveying, Planning
Highfield, Bluestone Heath Rd., Welton Le Marsh Lincs. PE23 5SG
Tel: 07973 921618 e: info@nevisarchitecture.co.uk

DRAWING	DATE
Proposed Block Plan	07.07.17
CLIENT	SCALE
Az Property	1:100
DRAWING No.	REV.
664/D/04	A

DRAWING No.	REV.
664/D/04	A