




Tank:

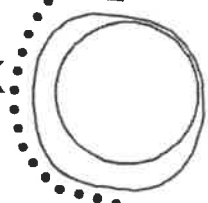

12.5m

P.L. 130 HORSHAM LANE  
UPCHURCH  
KENT  
ME8 7XB  
30 APR 2023

EXISTING

BLOCK PLAN SCALE 1:500

130 HORSHAM LANE  
UPCHURCH  
KENT  
ME8 7XB

