
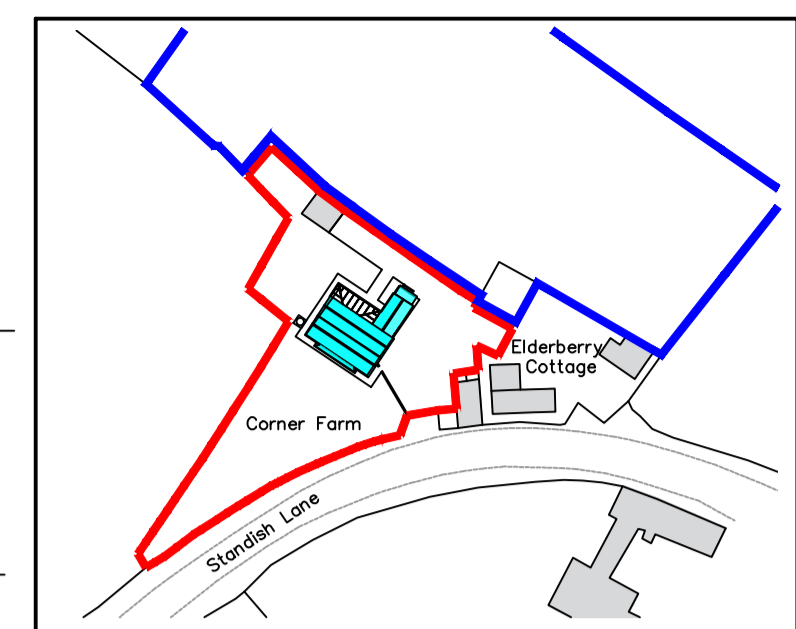


EXISTING BLOCK PLAN 1:500

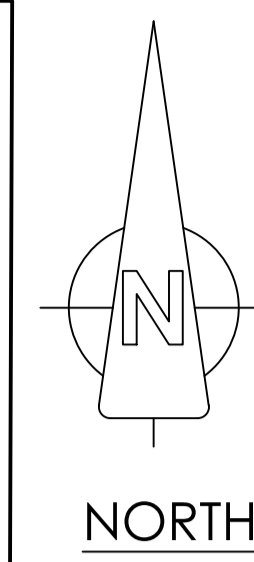


LOCATION PLAN 1:1250

• NOTES

1. Refer to:

ORIGINAL DRAWING SIZE A1

1.2m @ 1:20	3.0m @ 1:50
6.0m @ 1:100	12.0m @ 1:200
30.0m @ 1:500	75.0m @ 1:1250

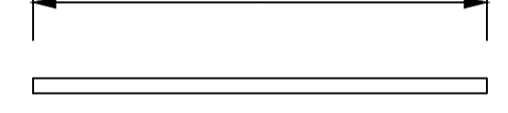

SCALE BAR

Issue	Details	By	Date

• CLIENT
Mr. & Mrs. Sharpe

• JOB LOCATION
Corner Farm, Standish Lane.
Gloucester, GL2 7LZ

• TITLE
PROPOSED ALTERATIONS
Existing Survey
Location, Block & Site Plans

All dimensions to be checked on site
This drawing is COPYRIGHT

MDHP 
Consulting Civil & Structural Engineers
52 High Street Stonehouse Glos GL10 2NA
Telephone: 01453 824551
email: consult@mdhp.co.uk
website: www.mdhp.co.uk

• DRAWN	ac	• SCALE	1:1250,
• DATE	Jan. 23		1:500, 1:100

• DRAWING No.
21799/1B

EXISTING SITE PLAN 1:100