


First Floor Plan



Side View (South Elevation)  
View from Inside Garden

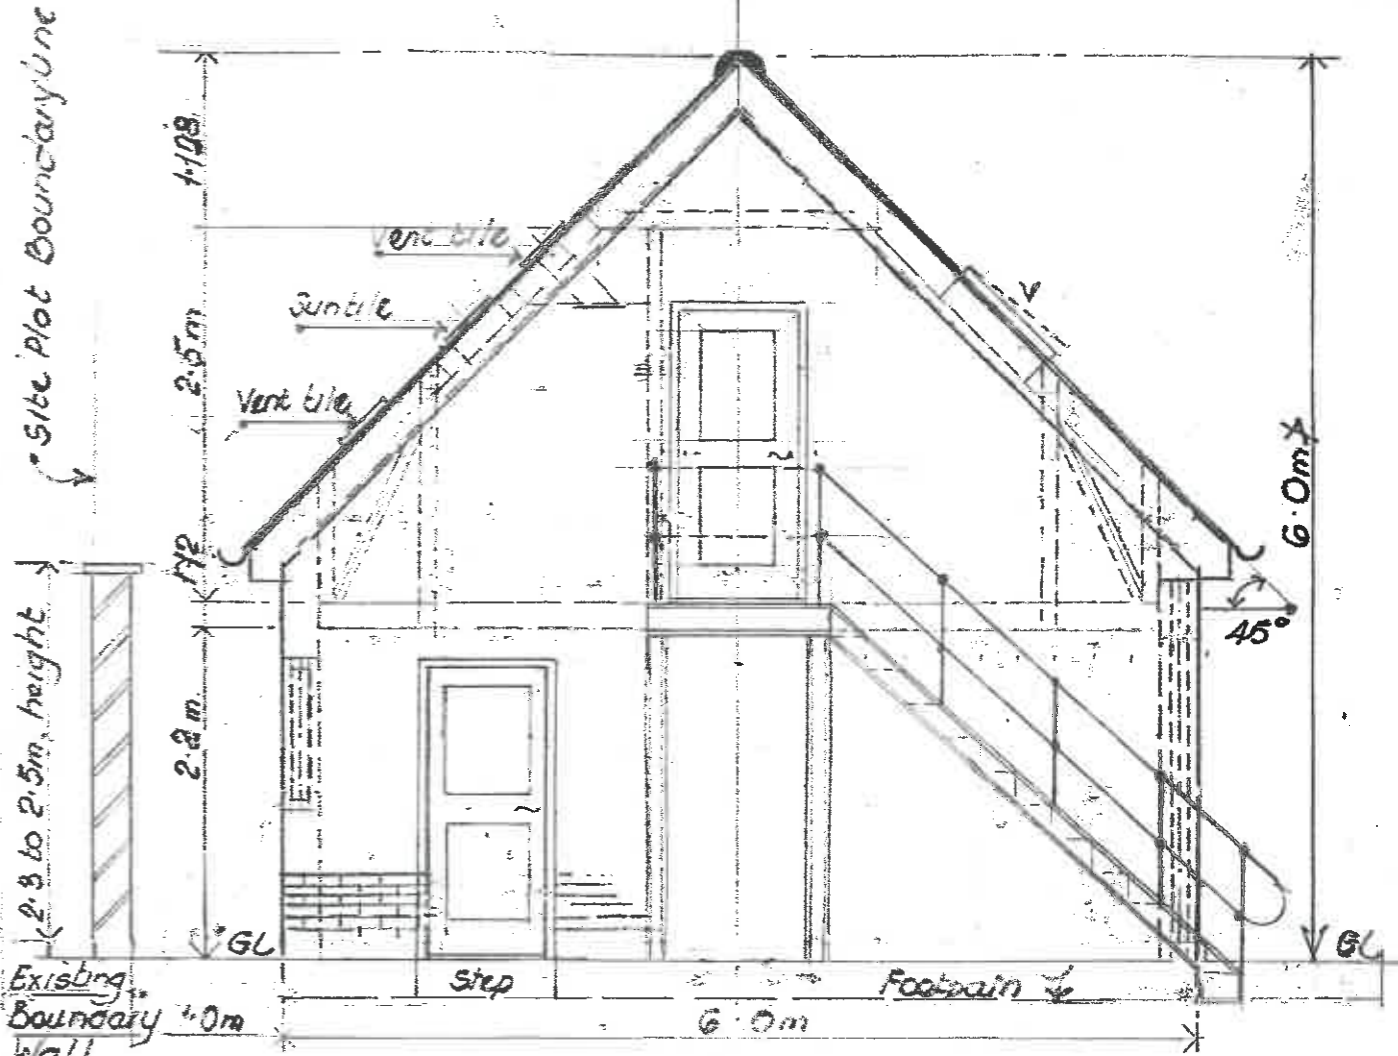

Garage First Floor Plan  
& South Elevation View

Amend 'A' dated 1.3.2023	First floor altered from Store Room to Bedroom, Shower Room. Upper Window altered to a door with landing & Stairs added.
Client :-	Mr & Mrs. D. & P.A. Riey
Site :-	8 Sreather Court Kestons NN9 6D
Job No	BPA 1/2022
Drwg No	3A April 20.
Scale :-	1:50
	Sheet Size :- A3