


STREET SCENE 0 1 2 3 4

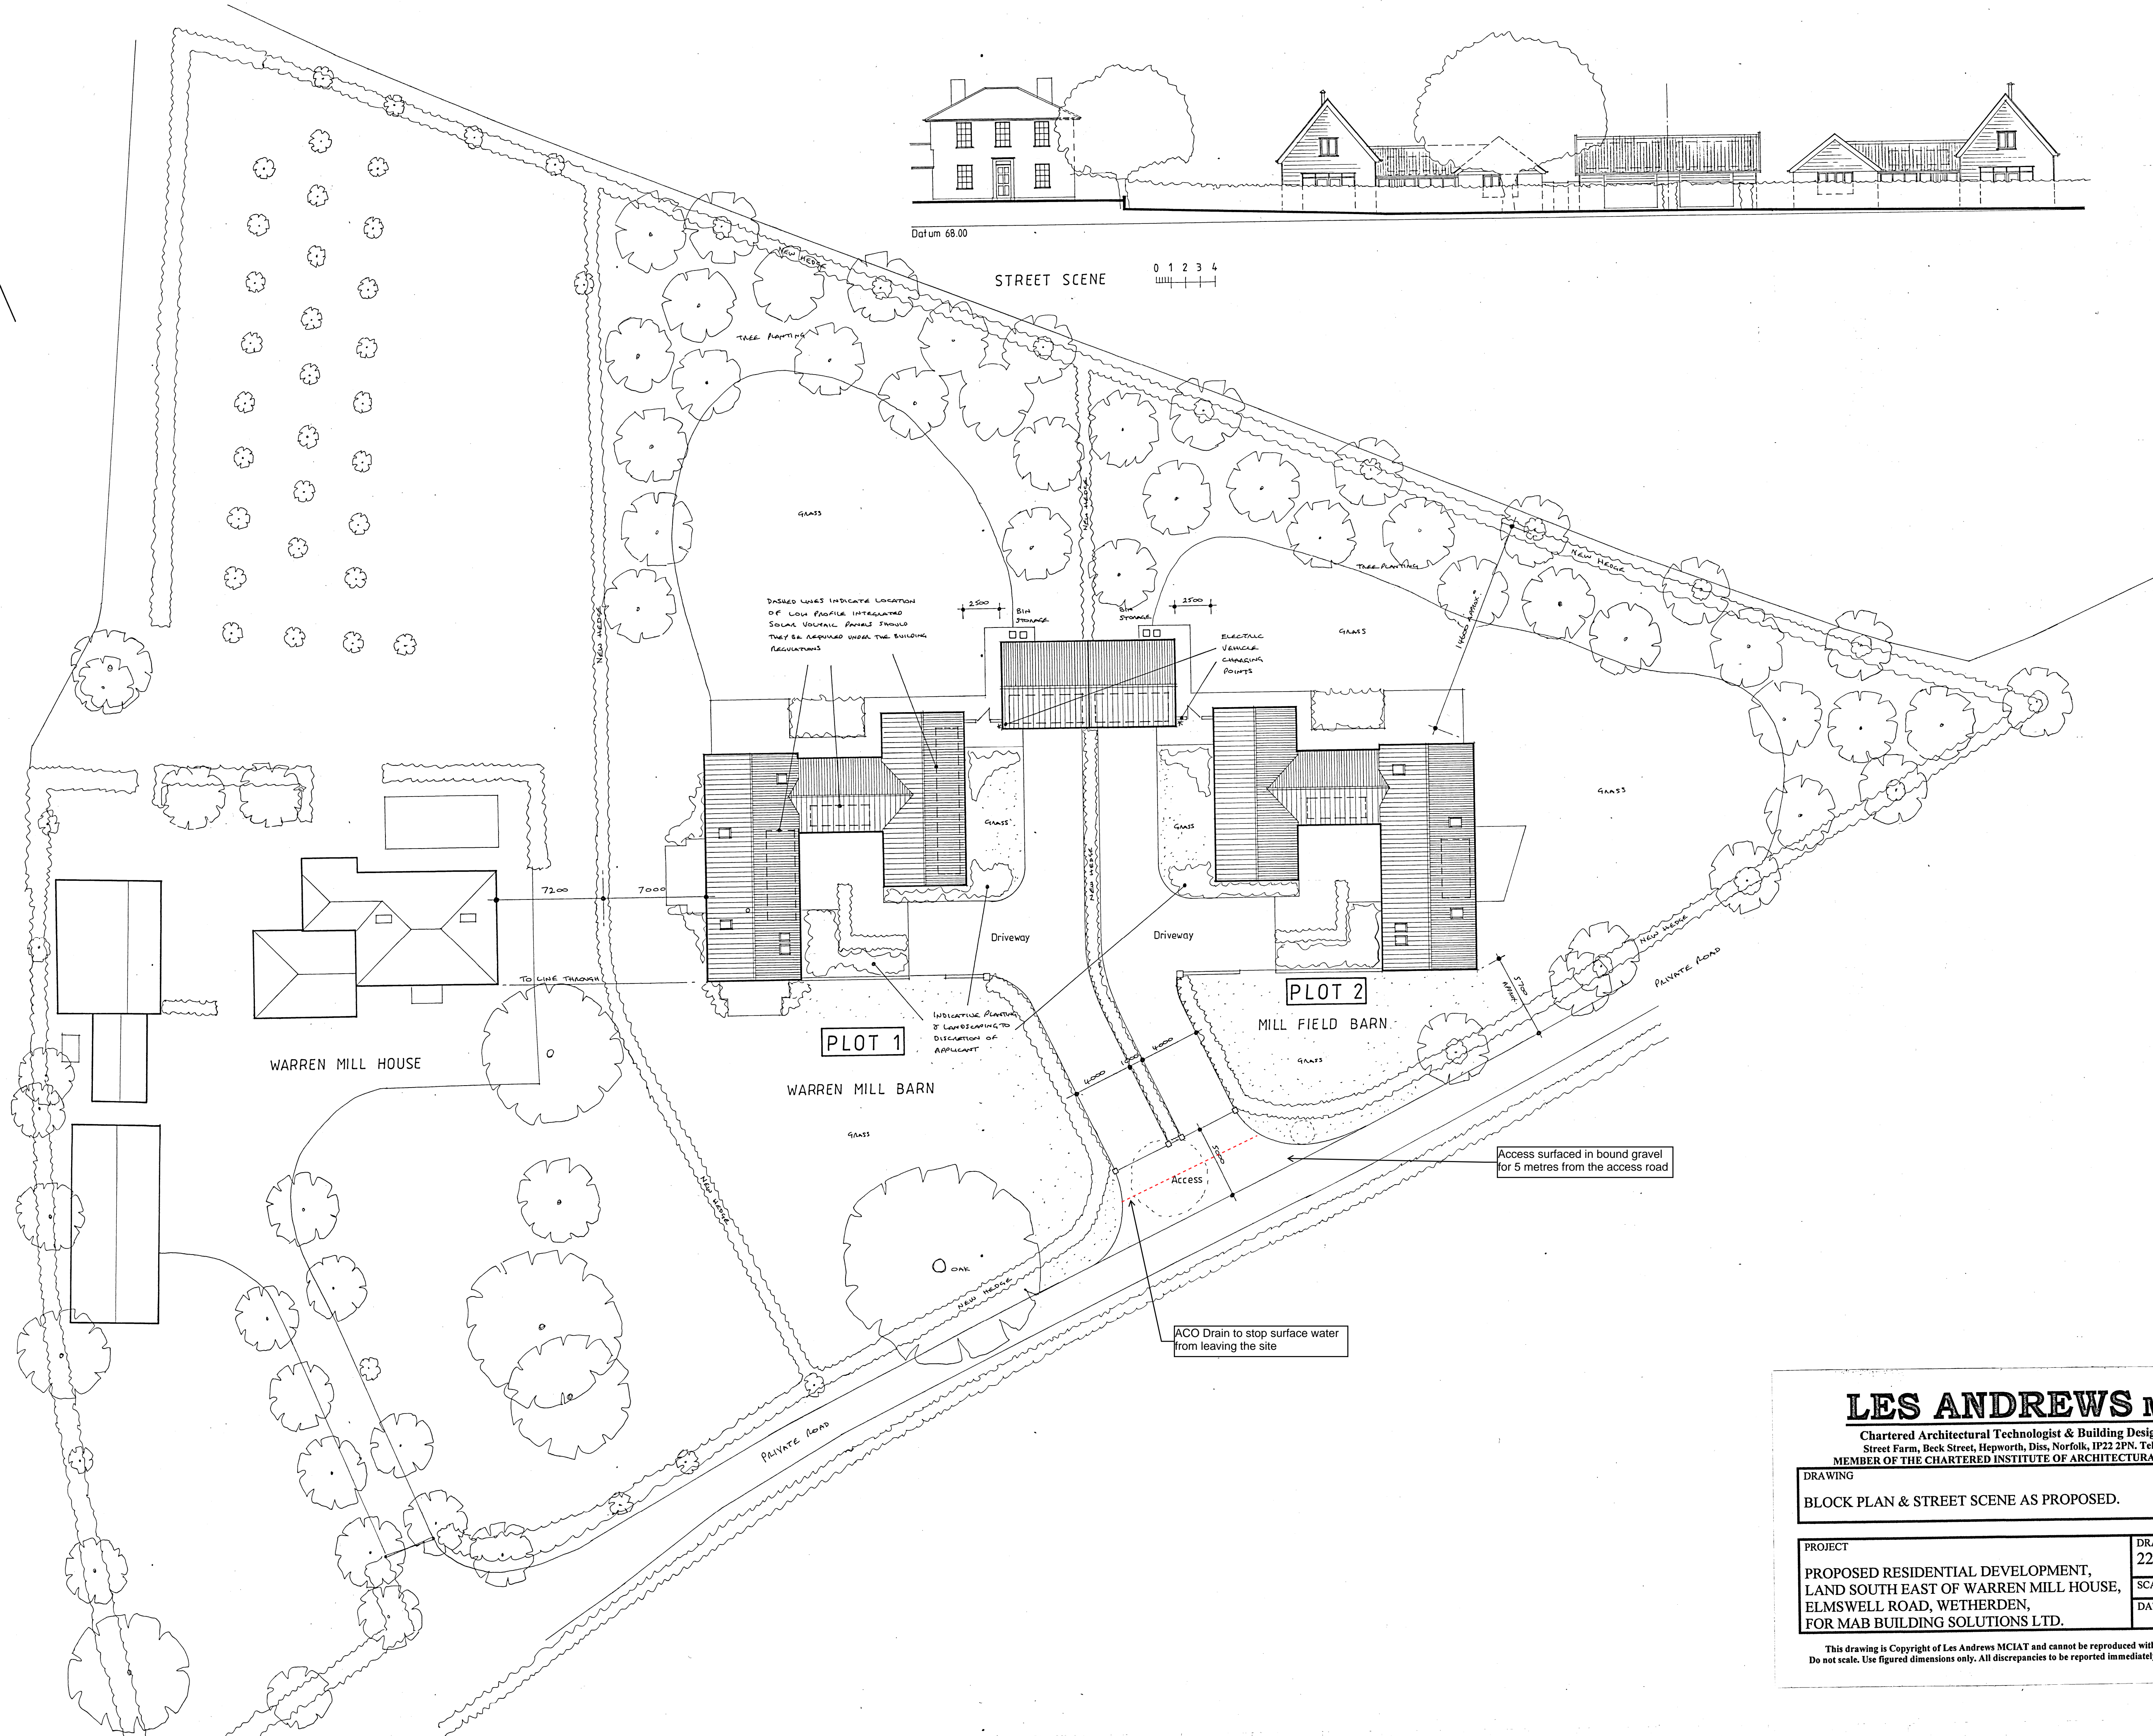

DASHED LINES INDICATE LOCATION OF LOW PROFILE INTEGRATED SOLAR VOLTAGE PANELS SHOULD THEY BE REQUIRED UNDER THE BUILDING REGULATIONS

ELECTRIC VENTILATION CAPACITANCE POINTS

INDICATE PLANTING & LANDSCAPING TO DISCUSS AT APPLICATION

Access surfaced in bound gravel for 5 metres from the access road

ACO Drain to stop surface water from leaving the site

LES ANDREWS MCIAT

Chartered Architectural Technologist & Building Design Consultant
Street Farm, Beck Street, HEPWORTH, DISS, NORFOLK, IP22 2FN. Tel: 01359 254278
MEMBER OF THE CHARTERED INSTITUTE OF ARCHITECTURAL TECHNOLOGISTS

DRAWING
BLOCK PLAN & STREET SCENE AS PROPOSED.

PROJECT	DRAWING NO.
PROPOSED RESIDENTIAL DEVELOPMENT, LAND SOUTH EAST OF WARREN MILL HOUSE, ELMSWELL ROAD, WETHERDEN, FOR MAB BUILDING SOLUTIONS LTD.	2238/01
	SCALE 1:200 @ A1
	DATE FEBRUARY 2023

This drawing is Copyright of Les Andrews MCIAT and cannot be reproduced without written consent. Do not scale. Use figured dimensions only. All discrepancies to be reported immediately to Les Andrews MCIAT