



**General Notes**  
 Do not scale off drawing - refer to the tree data schedule for accurate crown spread measurements.  
 Depictions of tree canopies are based on measurements taken to four cardinal compass points.  
 No liability of any kind is accepted for any omissions or inaccuracies in respect of this plan.  
 The original of this drawing was produced in colour; a monochrome copy should not be relied upon.  
 All rights reserved.

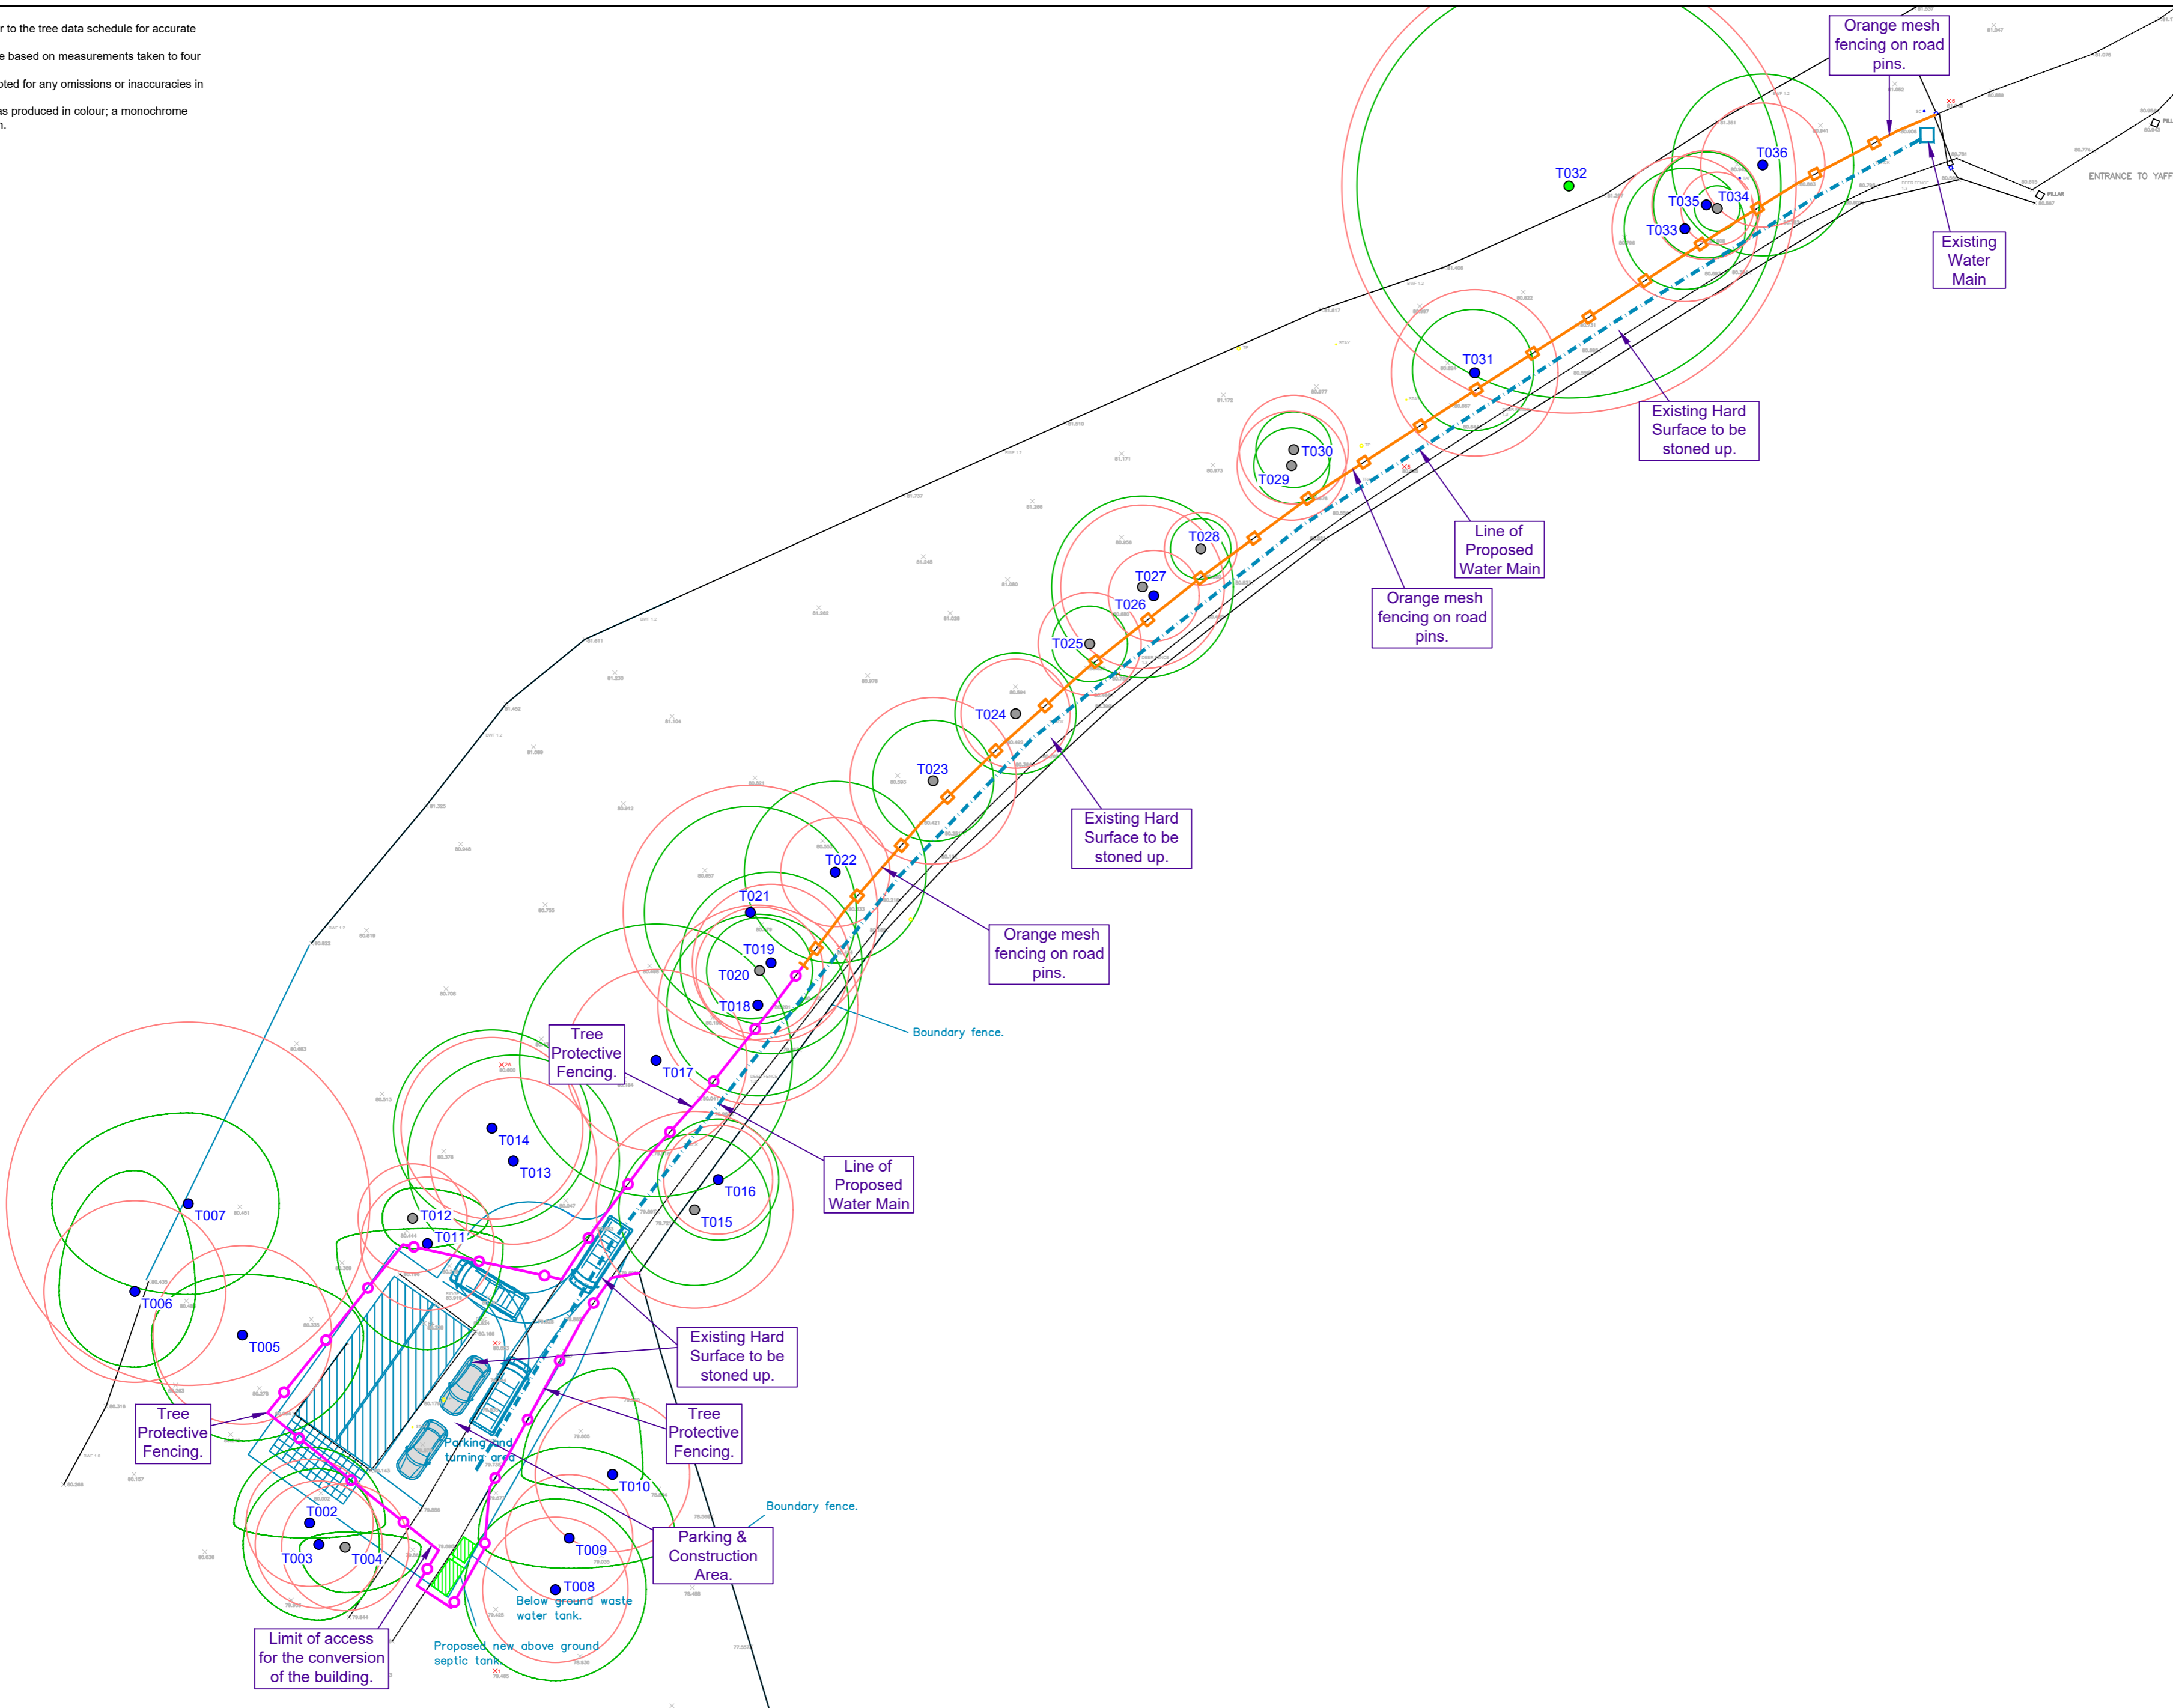

**Key**

- T01 Tree or Group Reference Number
- Tree Stem Position A category Tree
- Tree Stem Position B category Tree
- Tree Stem Position C category Tree
- Tree Stem Position U category Tree
- Tree Crown
- Root Protection Area
- Tree Protective Fencing
- Orange mesh fencing on road pins.

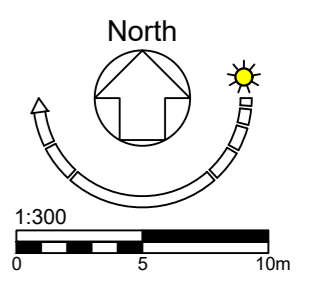

Drawing Title:		<b>Tree Protection Plan</b>	
Drawing No.:		RNapc/246/TPP/3	
Date:		9th March 2023	
Scale/Sheet:		1:300 - A2	
Client:		Mr and Mrs French	
Site/Project:		Woodpecker Wood, Court Hill, Damerham, Salisbury SP6 3HL	
Drawn By:	Checked By:	CS	RN
<p><b>Richard Nicholson</b>          Arboricultural Planning Consultant          14 Main Road          Tolpuddle          Dorchester DT2 7EW</p>			
T 07964865189 E apcnicholson@protonmail.com W www.mapc.co.uk		<b>RN</b> apc	