


Through Access to maintain 500mm Distance from boundary and be minimum 3000mm Wide.  
 Garage/ carport slab to be laid where illustrated. Scaled plan of garage/ carport on separate drawing.  
 No dig driveway 5 meters before and after centre of marked tree in order to protect roots.

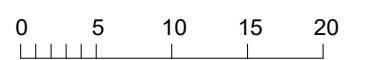

<b>P.H.D. ASSOCIATES</b> BRAEMAR HOUSE WATER LANE STANSTED, ESSEX CM24 8BJ TEL: 01279 817342 FAX: 01279 647086 EMAIL: INFO@PHDASSOCIATES.CO.UK		Project	Penrose Cottage Patmore Heath SG11 2LT	Date	14-04-2023
		Drawing	Site Plan As Proposed Garage & Carport Relocated	Drawn By	AHD/SHD
				Scale	1-500 @ A2
				Drawing Number	20-23 PL 301 D