




Block Plan showing proposed Carport 1-500 @ A3

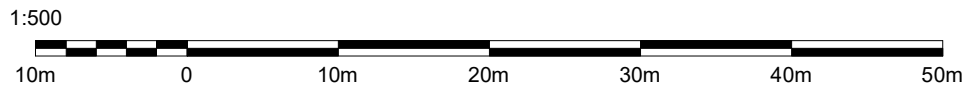

Site Location Plan 1-1250 @ A3

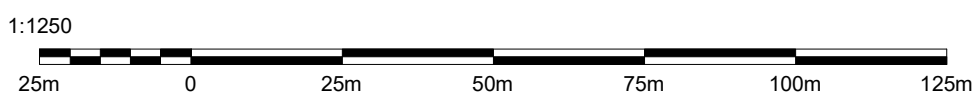

<p>P.H.D. ASSOCIATES</p> <p>BRAEMAR HOUSE WATER LANE STANSTED, ESSEX CM24 8BJ</p> <p>TEL: 01279 817342 FAX: 01279 647086 EMAIL: INFO@PHDASSOCIATES.CO.UK</p> 	<p>Project</p> <p><b>Penrose Cottage</b> <b>Patmore Heath</b> <b>SG11 2LT</b></p>	<p>Date</p> <p><b>11/02/2022</b></p>
	<p>Drawing</p> <p><b>Block Plan as Proposed and</b> <b>Site Location Plan as Existing</b></p>	<p>Drawn By</p> <p><b>AHD</b></p>
		<p>Scale</p> <p><b>BP 1-500 / SLP 1-1250 @A3</b></p>
		<p>Drawing Number</p> <p><b>20-23 PL 500</b></p>