


Through Access to maintain 500mm Distance from boundary and be minimum 3000mm Wide.
 Garage/ carport slab to be laid where illustrated. Scaled plan of garage/ carport on separate drawing. No dig driveway 5 meters before and after centre of marked tree in order to protect roots.

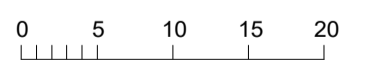

P.H.D. ASSOCIATES BRAEMAR HOUSE WATER LANE STANSTED, ESSEX CM24 8BJ TEL: 01279 817342 FAX: 01279 647086 EMAIL: INFO@PHDASSOCIATES.CO.UK		Project: Penrose Cottage	Date: 11/02/2022
		Patmore Heath	Drawn By: AHD
		SG11 2LT	Scale: 1-500 @ A2
		Drawing: Site Plan As Proposed	Drawing Number: 20-23 PL 301 B