

Grass

post & rail

post & wire

gated access to neighbouring land

EXISTING METAL CONTAINER

Gate

post & rail

post & rail

1.2m high post & rail fence


HARD STANDING

EXISTING BARN

existing track to neighbouring land

1.8m high cbf

existing hedgerow

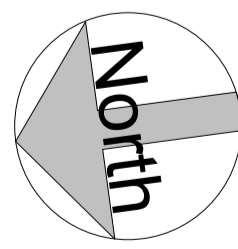

Existing Site Plan
1 : 200