



SCALE BAR (1:100)

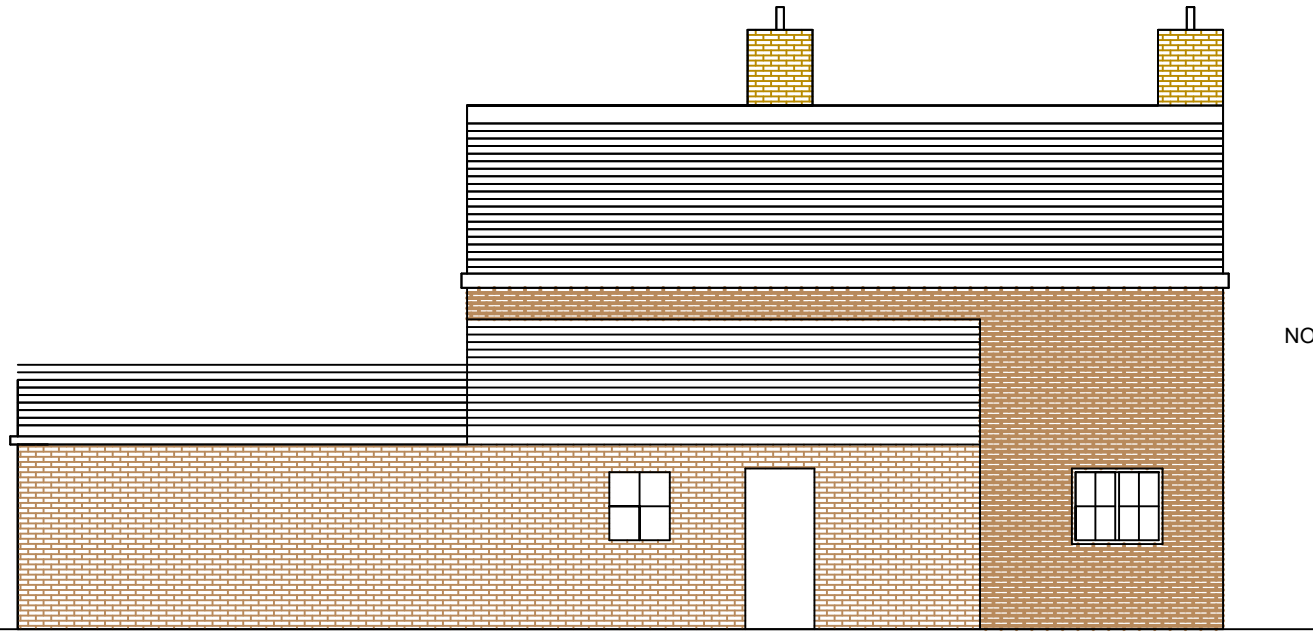

EXISTING SOUTH ELEVATION

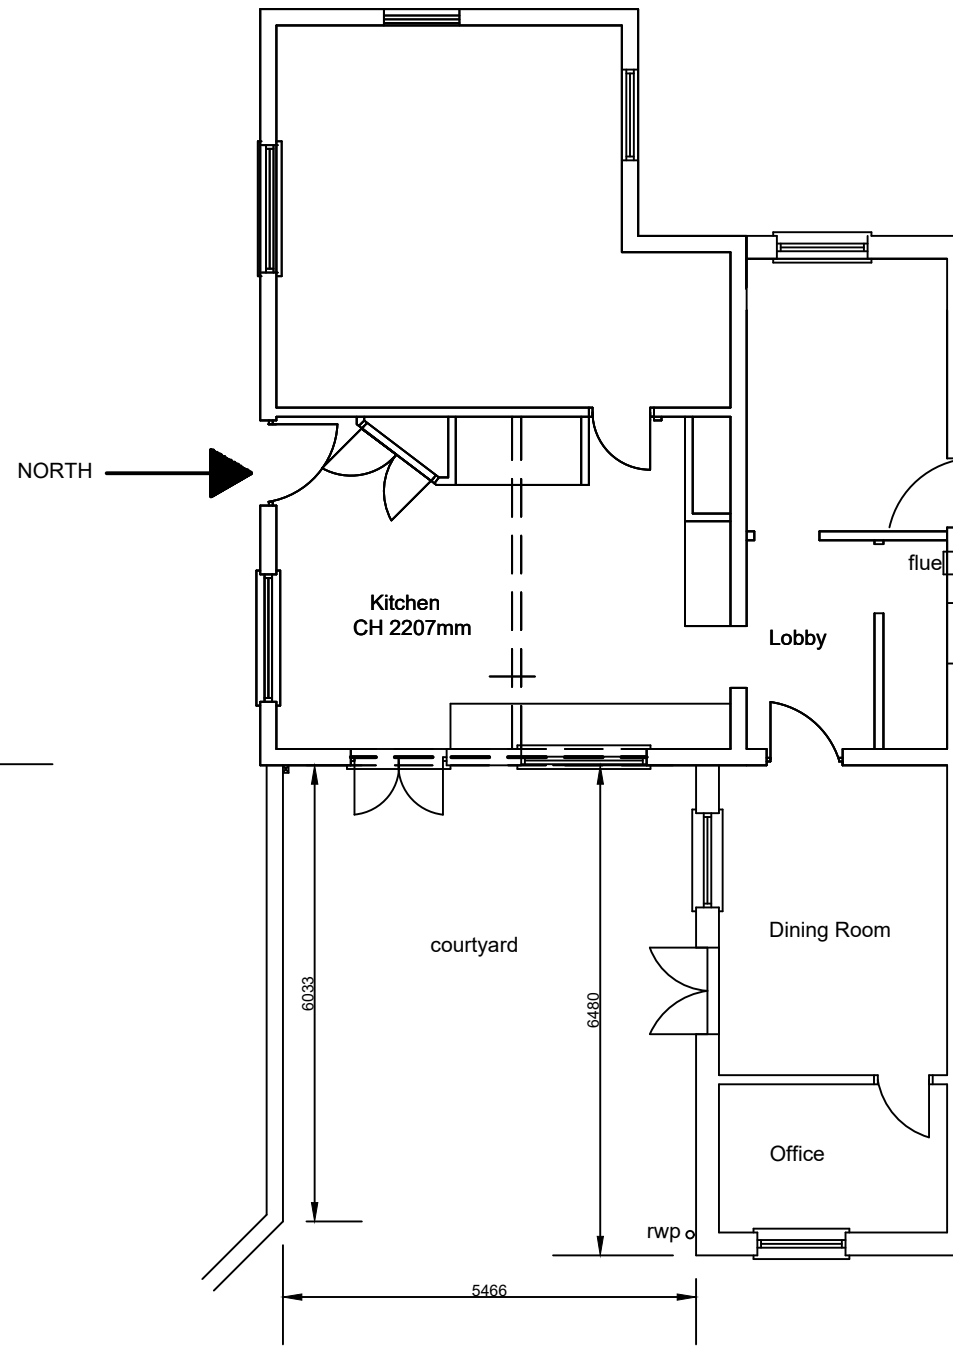

EXISTING GROUND FLOOR PLAN



EXISTING NORTH ELEVATION



EXISTING REAR ELEVATION

**Client :** Ms Jill Cockayne  
**Address -**  
 The Cottage, Front Street,  
 South Clifton, Notts, NG23 7AA

**Drawing Existing Plan and Elevations**

**Date:** March 2023

**Scale:** 1:100 on A3

**Sheet No :** 1

**Ref:-** 22/202206/NSDC/1