
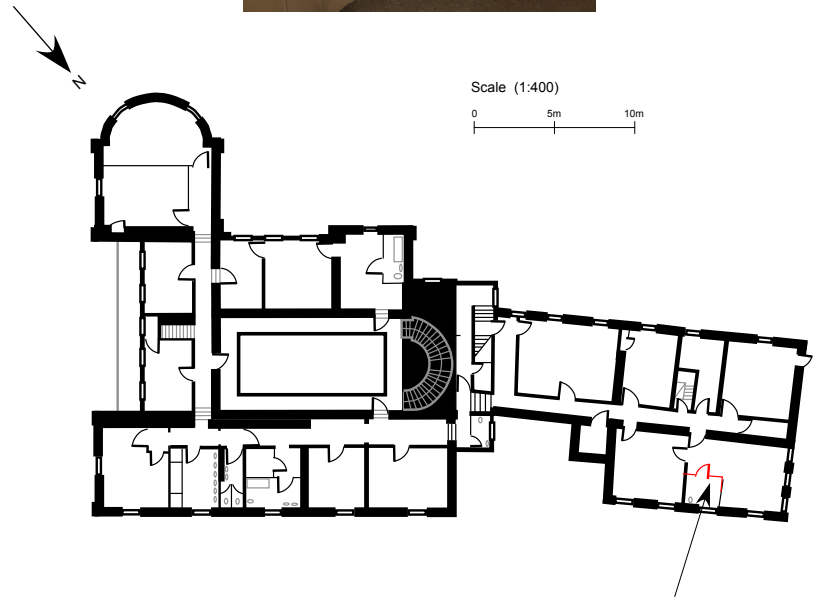
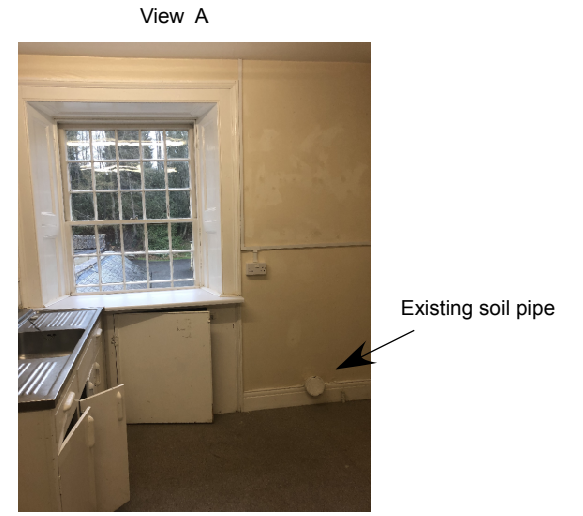


First Floor - Proposed Bathroom Plan (Room W11) - Apartment 2

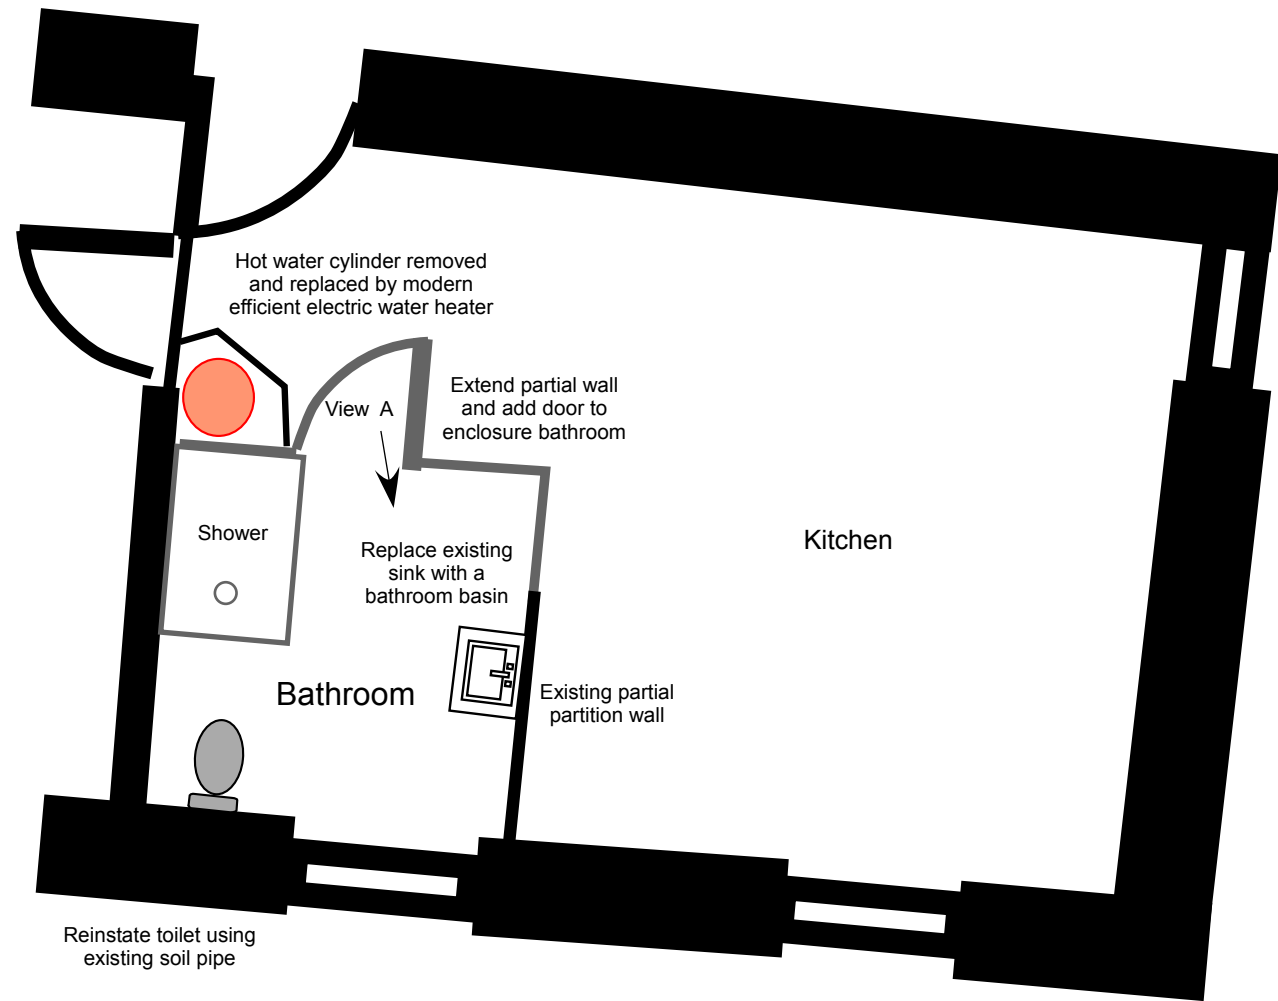

Bathroom - Room W11 - with existing soil pipe etc.