


Second Floor Plan - Proposed

Main House

Service Wing - Apartment 3

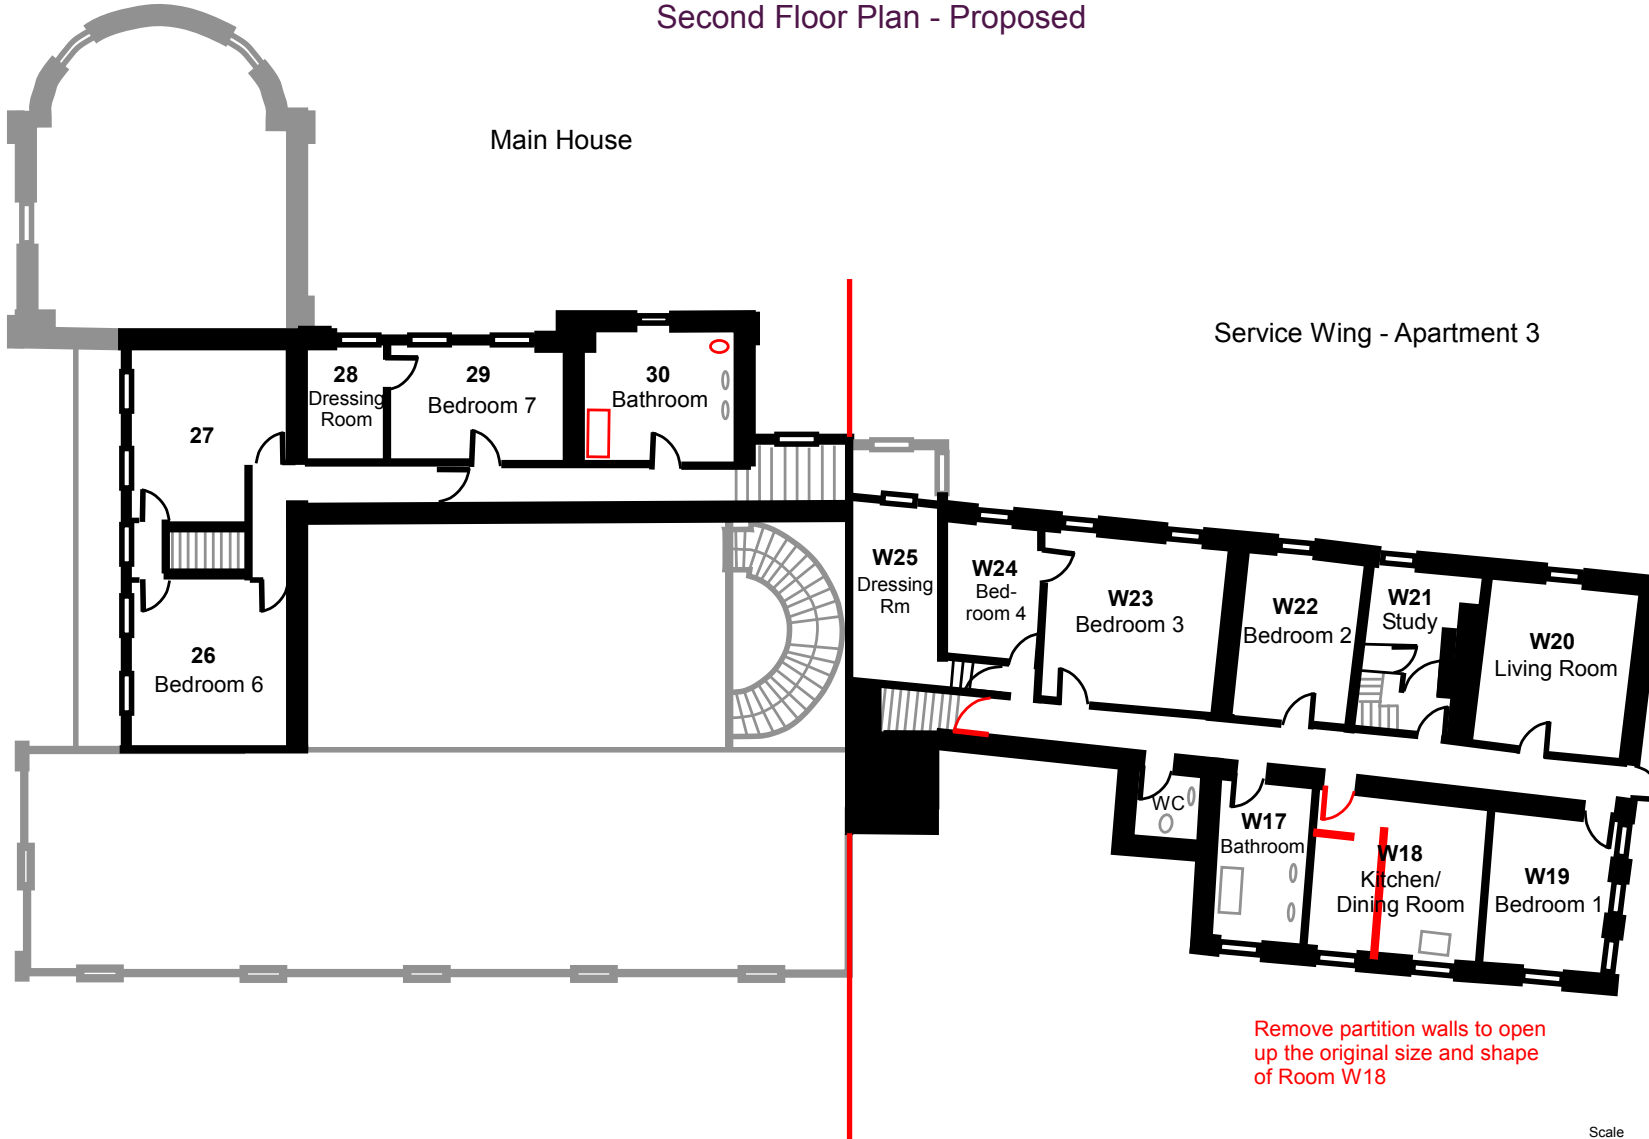

Remove partition walls to open
up the original size and shape
of Room W18

