



First Floor - Proposed Family Bathroom Plan (Room 12; with existing toilet in Room 13)

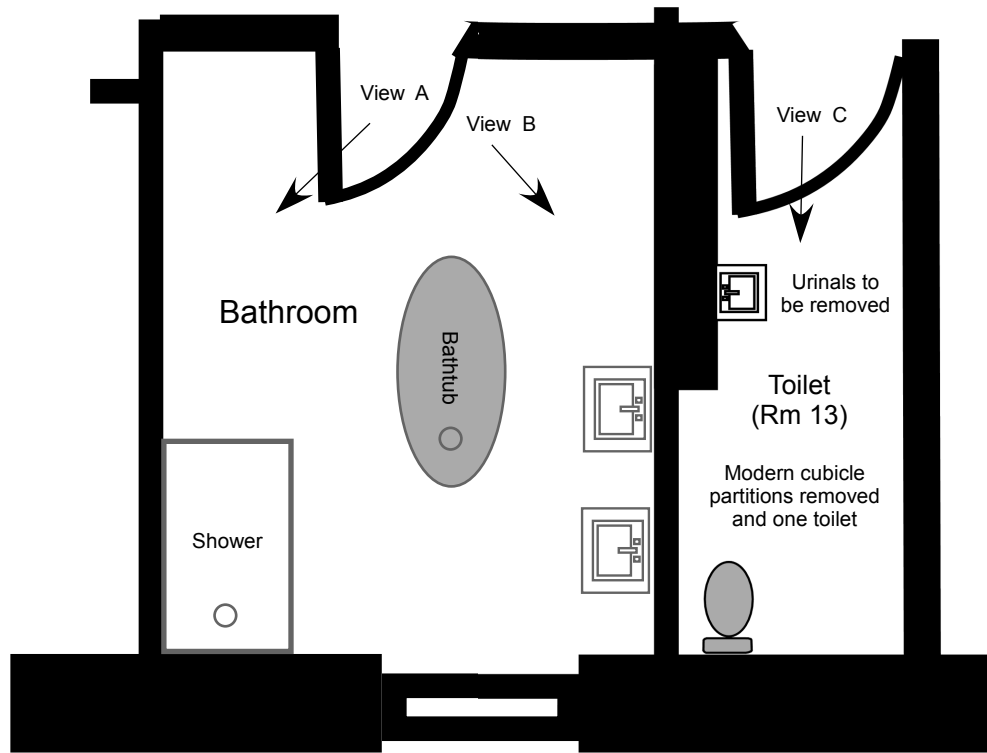


View A

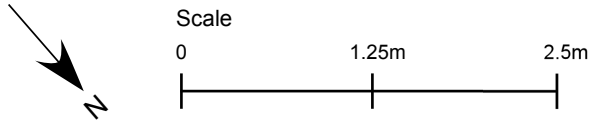

View B



View C

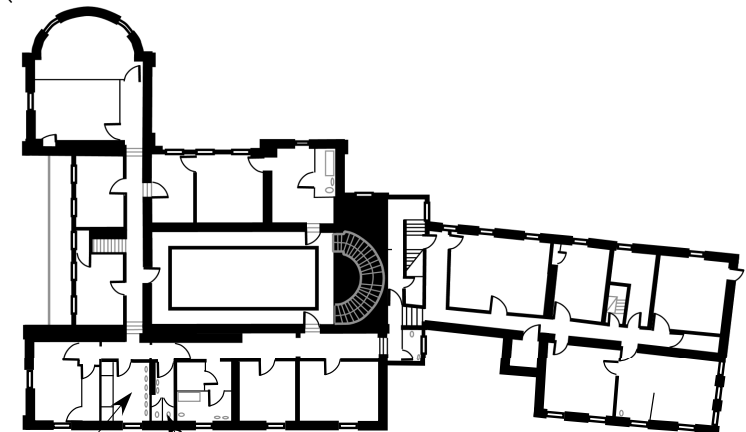

Existing bathroom - Room 12

Existing toilets - Room 13

Scale (1:400)

