



First Floor - Proposed Kitchen Plan (Room W11) - Apartment 2

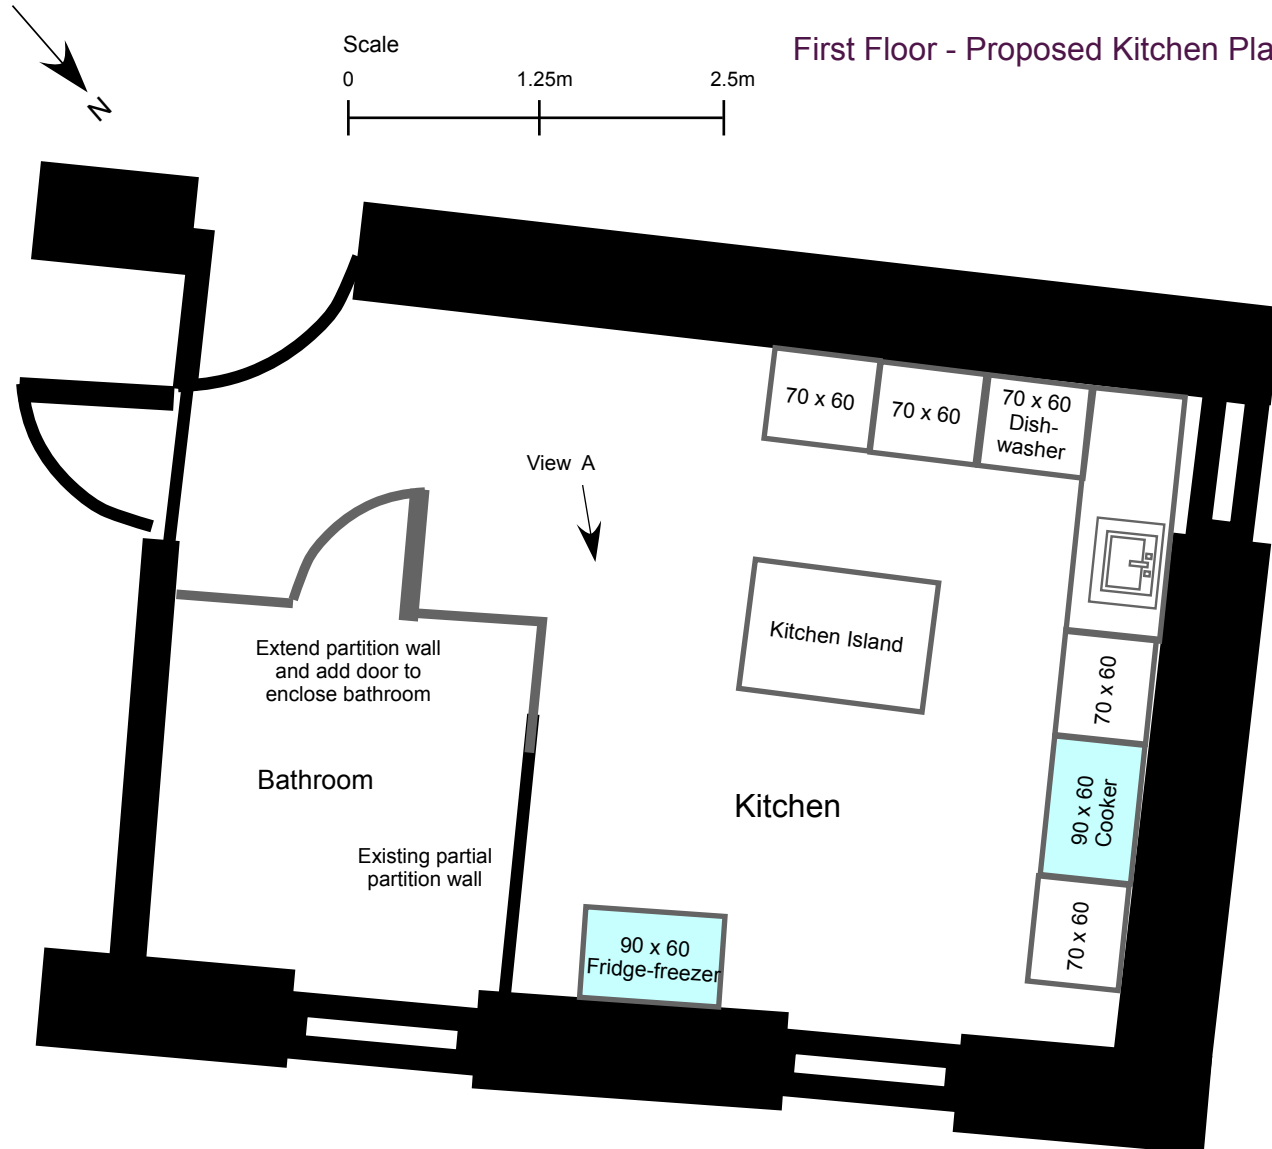

View A



This room was previously used to teach 'Home Economics' and as a result all the electrics and plumbing are in place

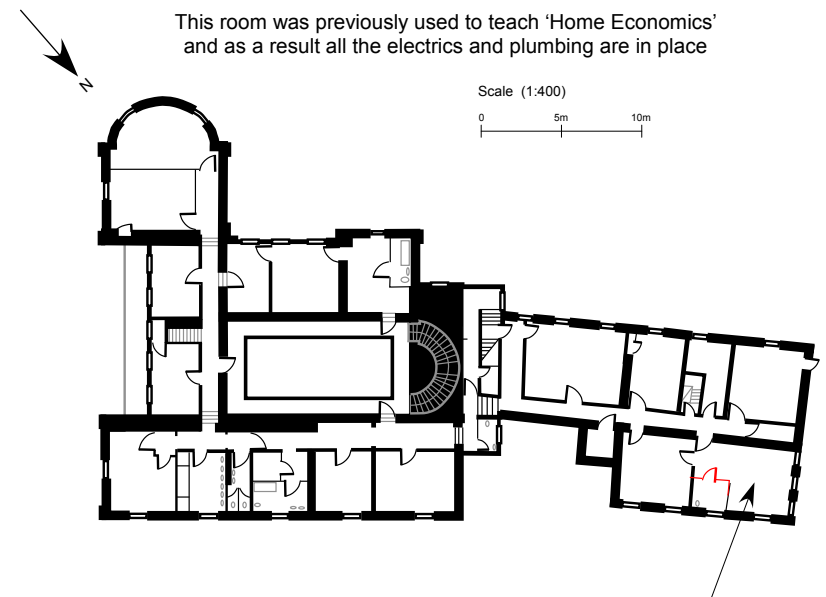

Existing kitchen - Room W11