



Note: This drawing is protected under copyright and may not be reproduced in whole or in part without the consent of Adams Planning & Project Services Ltd.

Revisions:

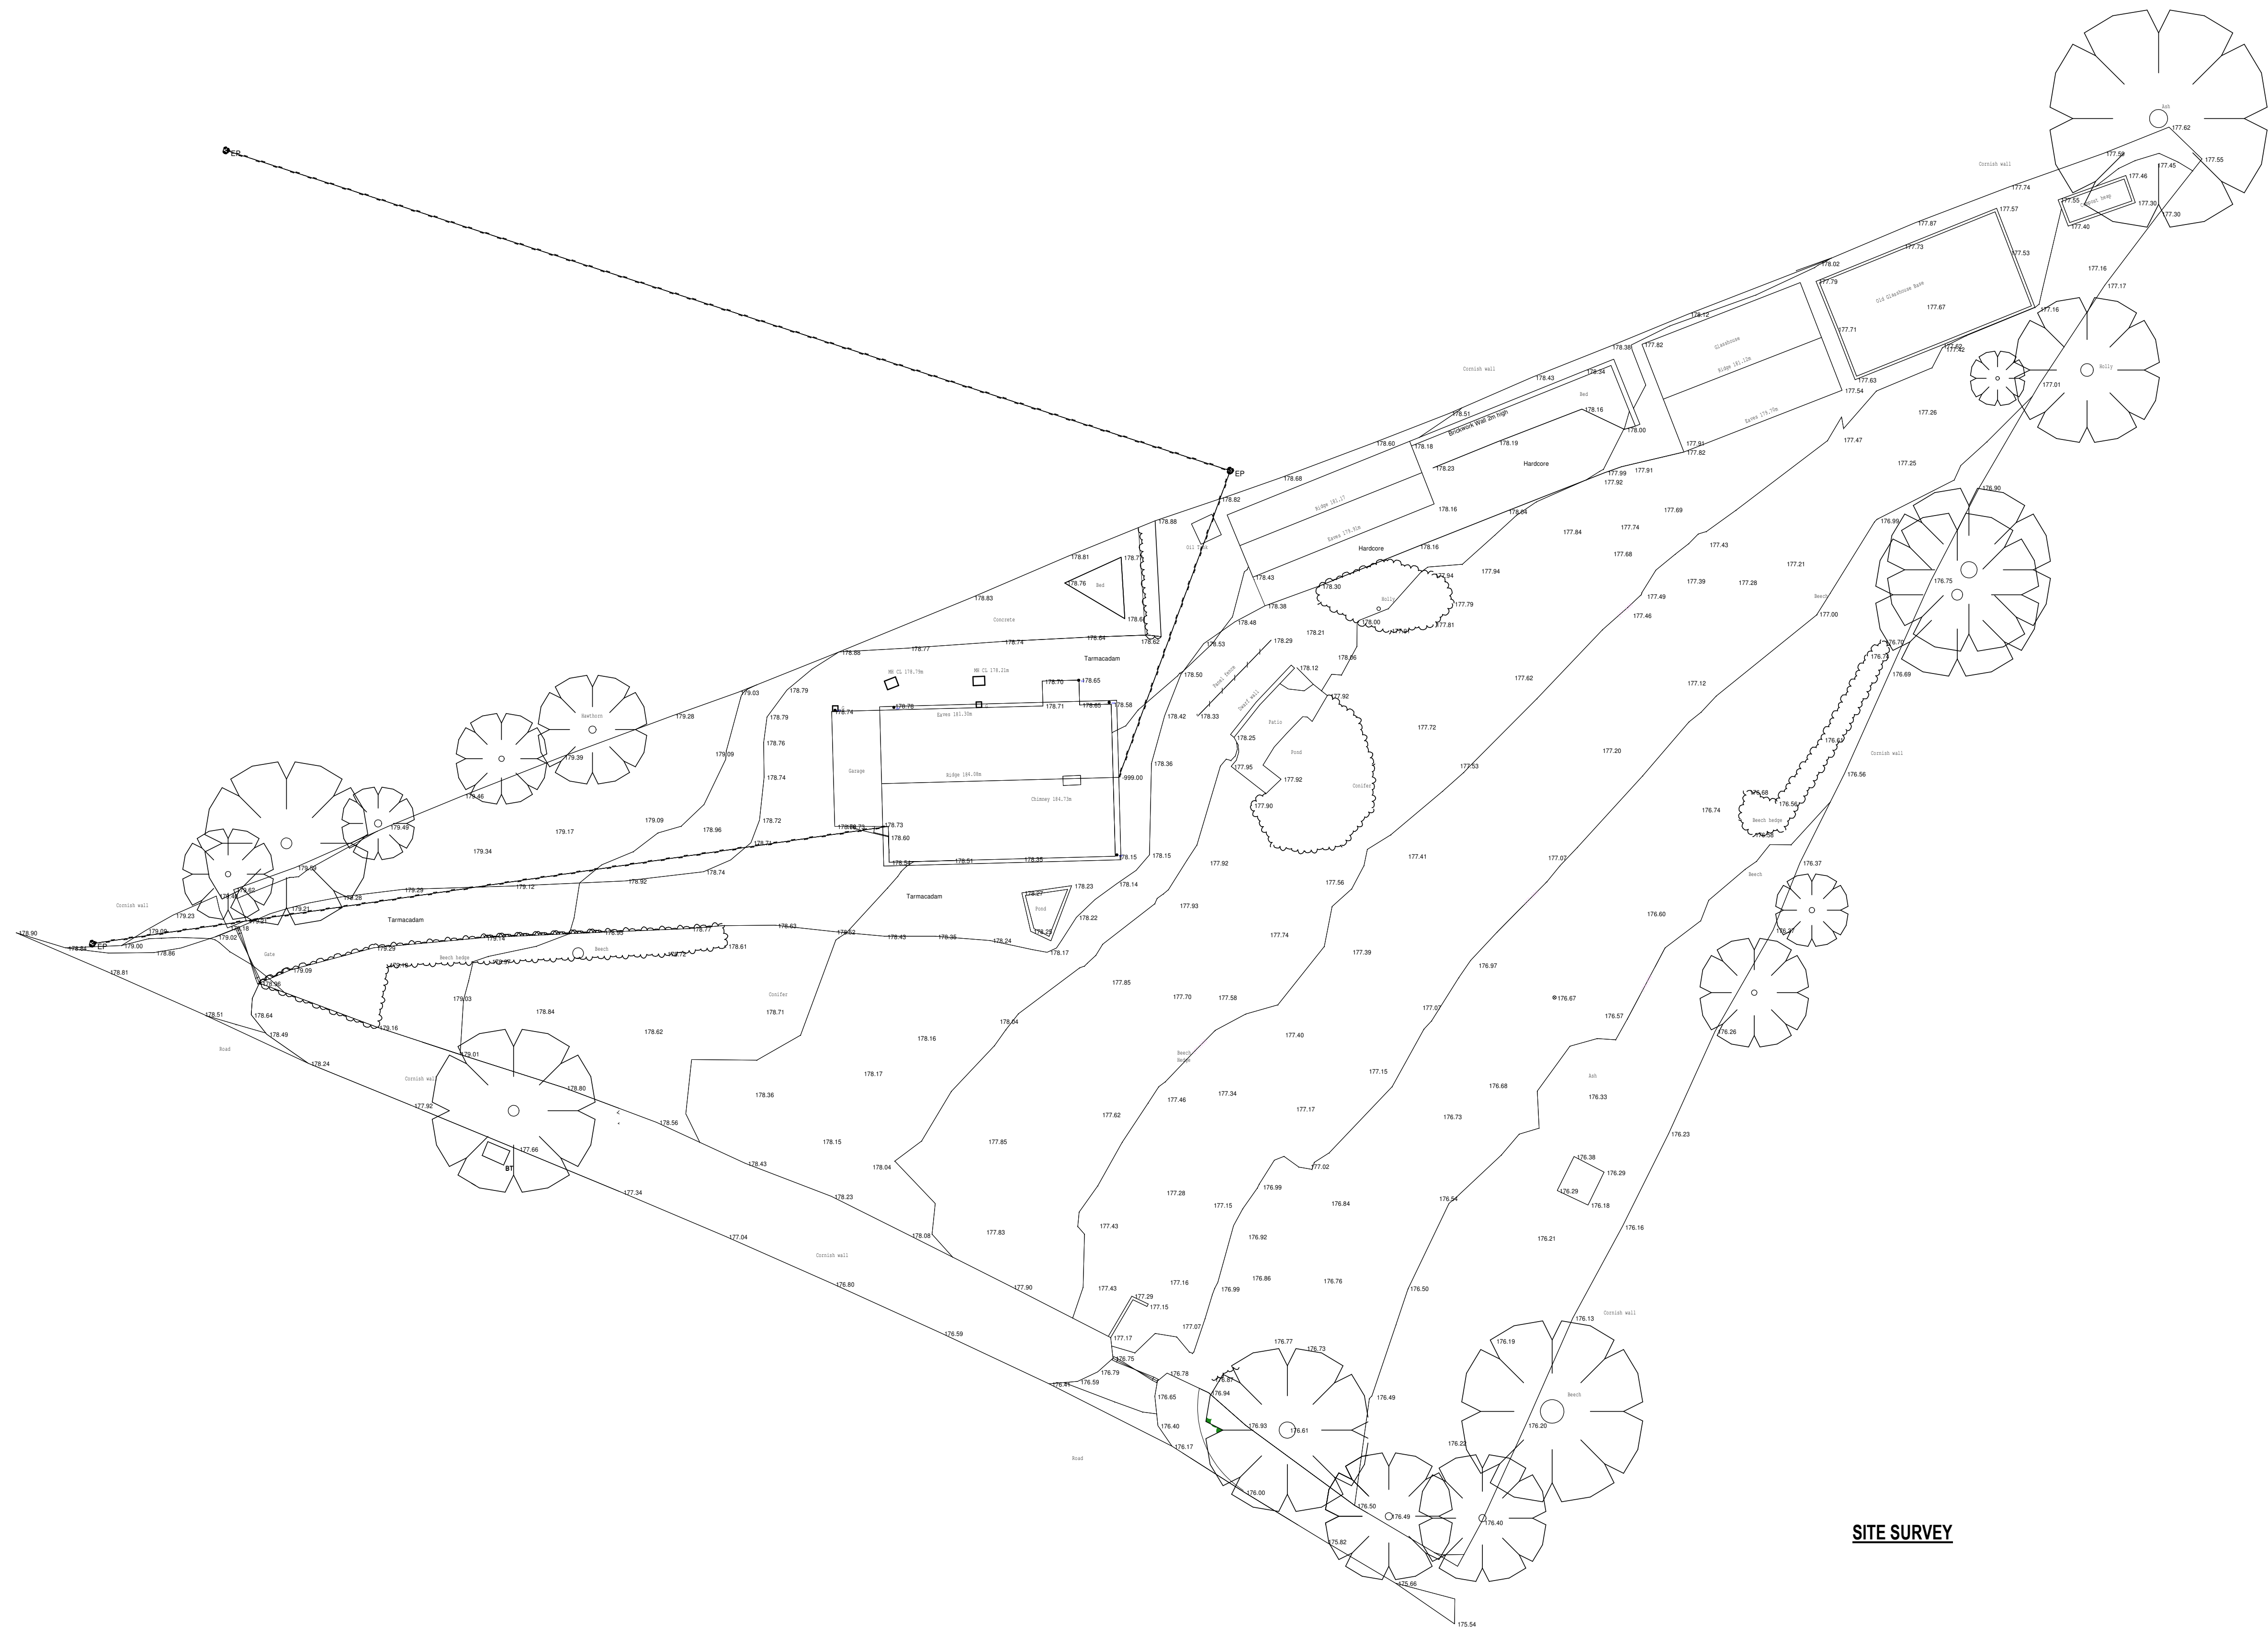

SITE SURVEY

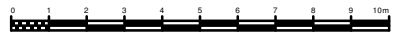


Client:
Mr & Mrs S Parker

Site Address:
Land adjacent to Sorrento
Coads Green
Launceston
Cornwall
PL15 7LY

Drawing No.: 22-0209/SURVEY1

Scale: 1:200 @ A1

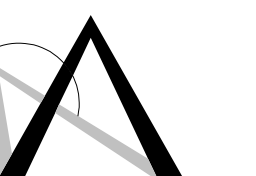

Adams Planning &
Project Services Ltd
Tel: 01363 779143 enquiries@adamspss.co.uk