


Proposed Ground Floor

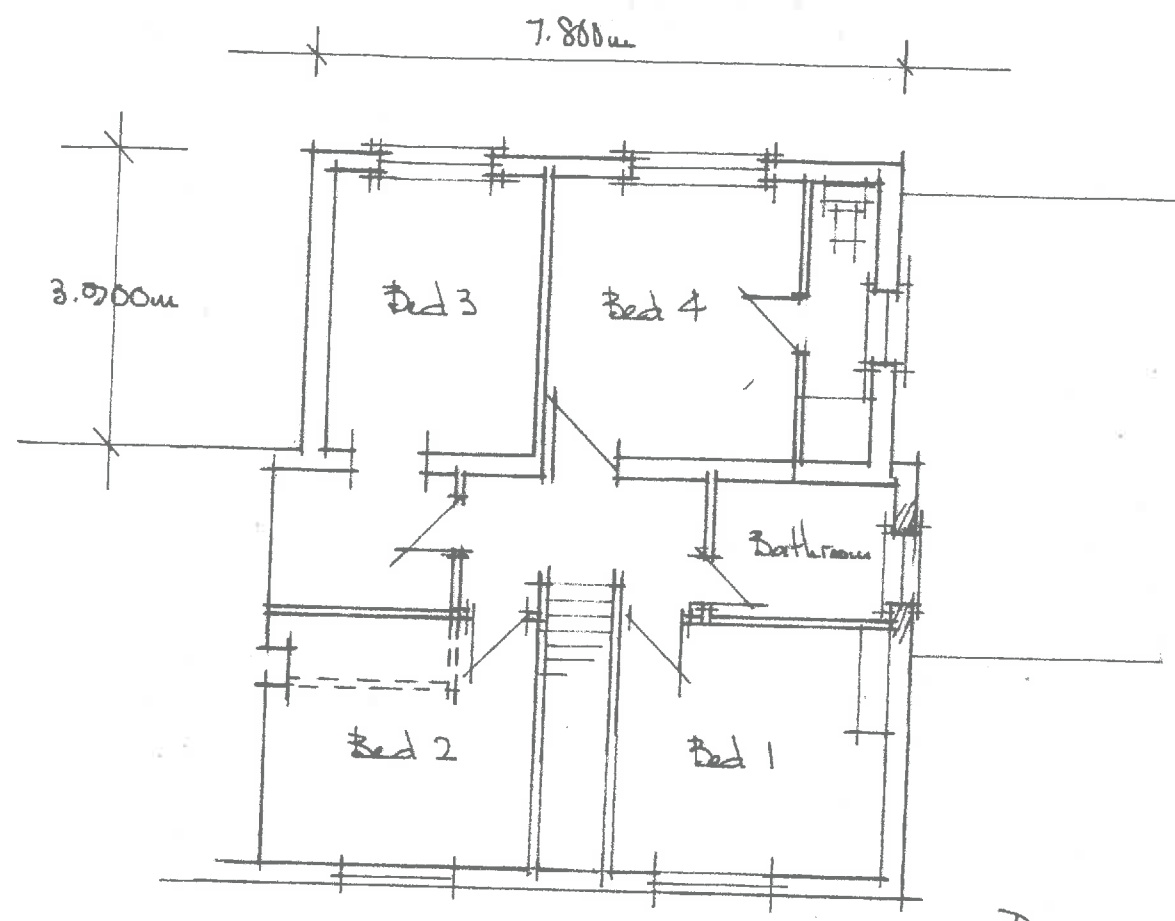


Proposed First Floor

PROPOSED REAR EXTENSION


AT 6 GLEBELANDS CHERTON BISHOP

EX6 64Z


Draw No 2

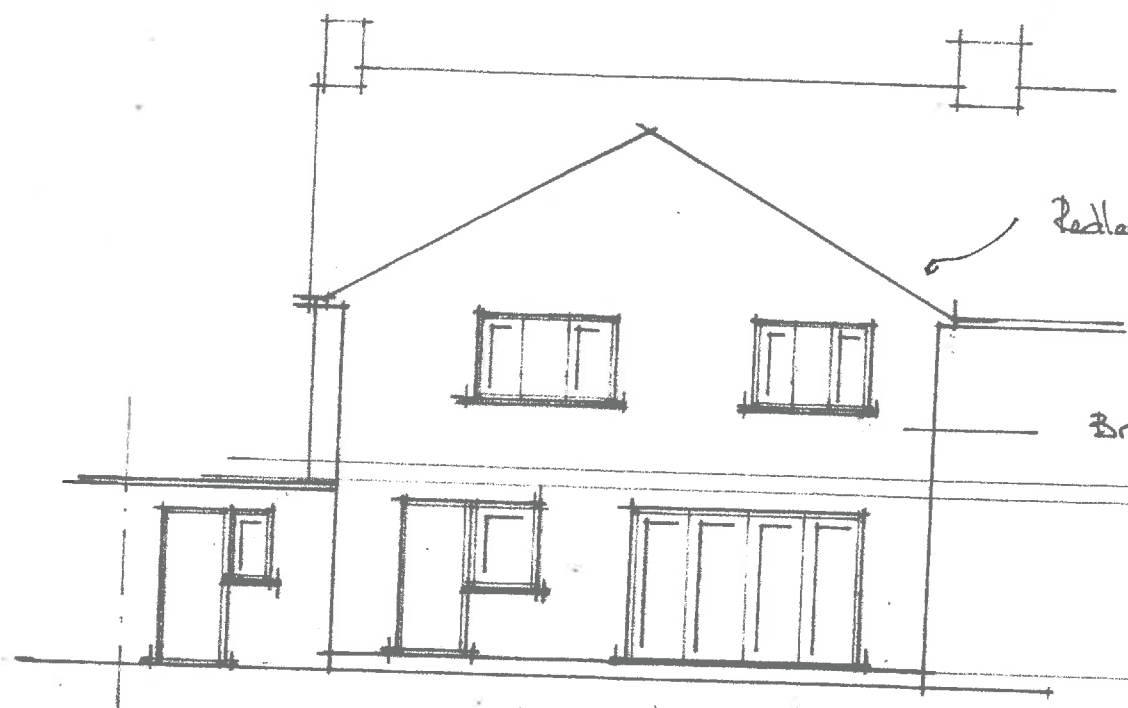

Proposed NW Elevation (Rear)

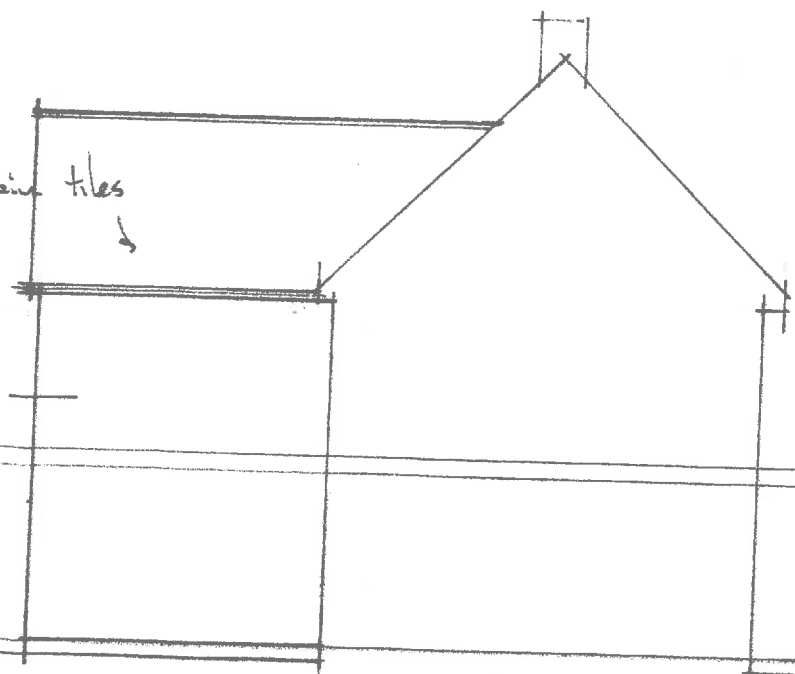

Proposed SW Elevation

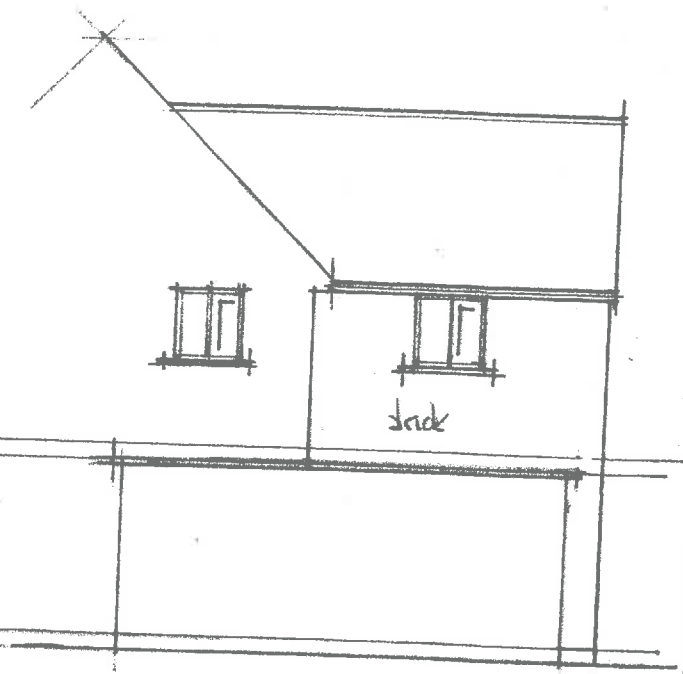

Proposed NE Elevation