




Existing Ground Floor

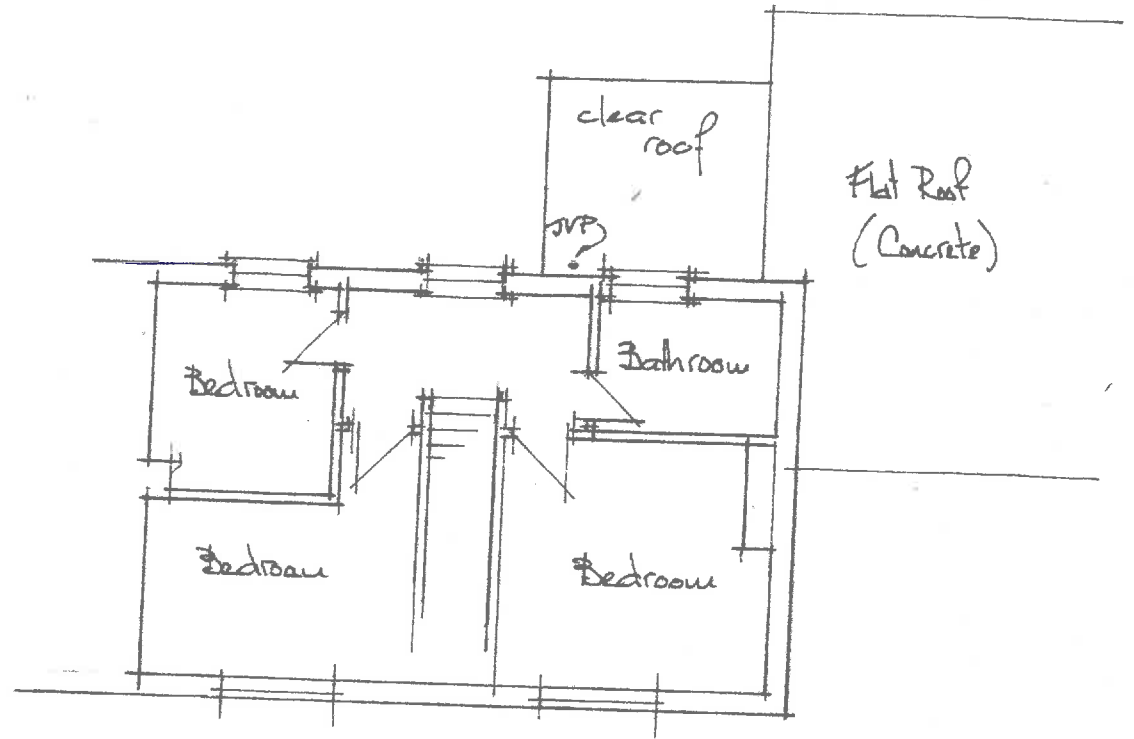

Existing First Floor

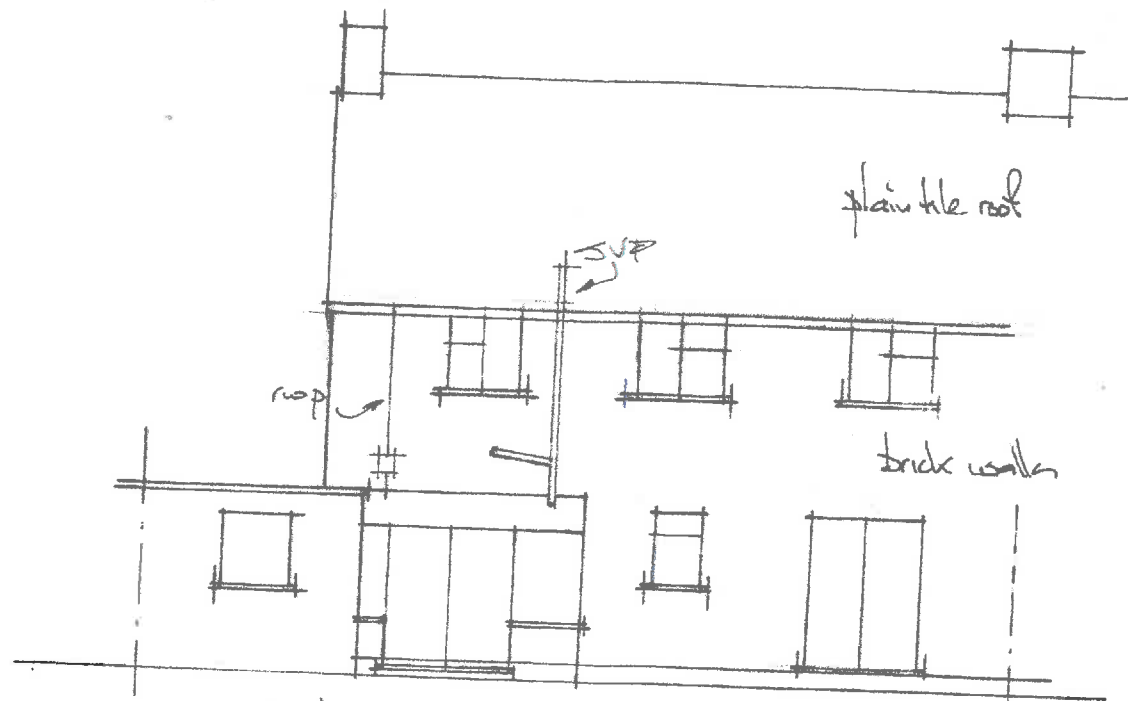

Existing N.W. Rear Elevation

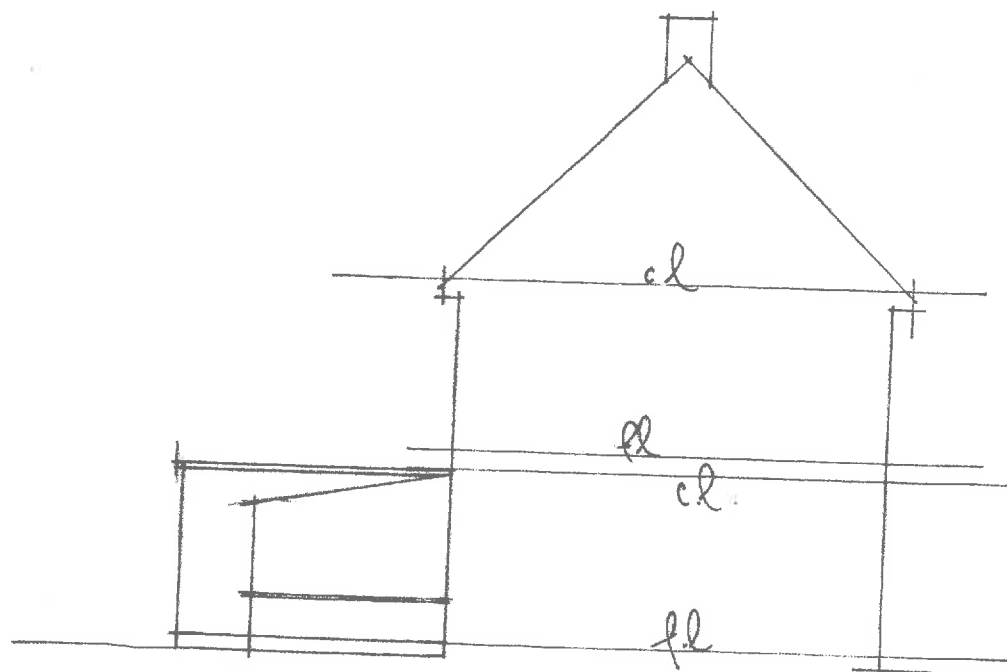

Side View of Conservatory

SURVEY  
 6 GLEBELANDS  
 CAERTON. BISHOP EX6 6HZ  
 SW  
 DWG No 1