




West Elevation

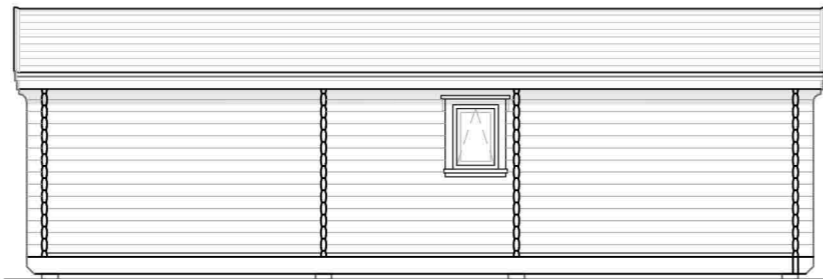


East Elevation

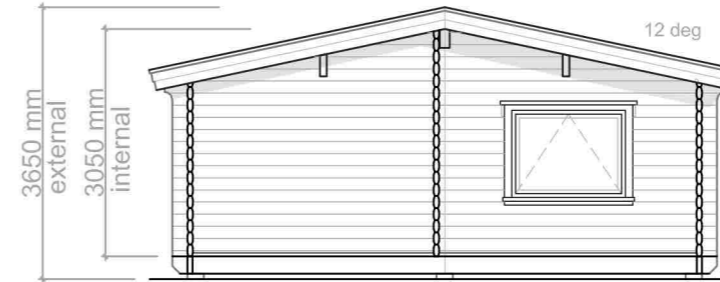

South Elevation

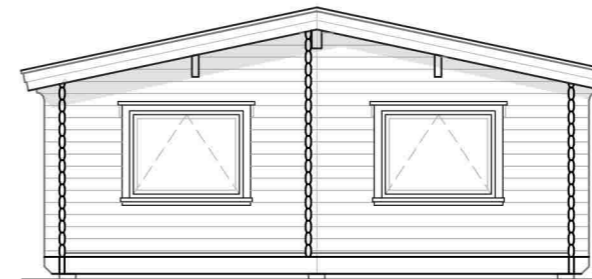

North Elevation

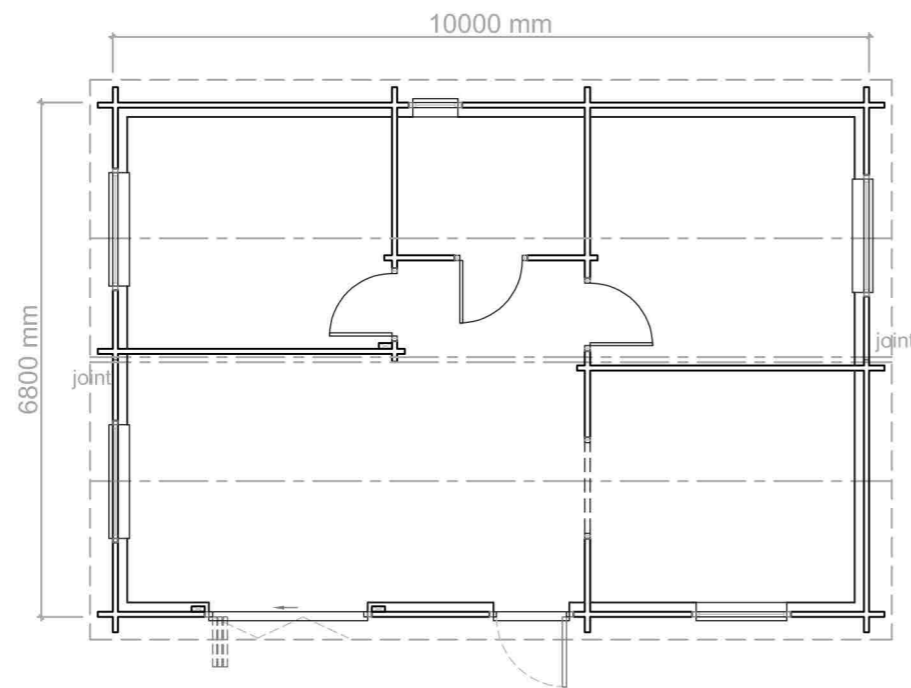


Floor Plan



Roof Plan 1:200

A 13-04-23 Title Block Scale corrected - pf
 Revisions

 

Project
 2 Bedroom Traditional Transportable
 mobile home to BS3632:2015
 Floor Plan and Elevations

Scale (for Planning purposes only)	Drawn	Checked	Date
1:100 @ A3	pf	kk	05.01.2023

The copyright of this drawing remains the property of Norwegian Log Buildings Ltd and must not be transferred to a third party without the written permission of the copyright holders. © Copyright.

Drg. No.	222109-02	Rev.	A
----------	-----------	------	---