


GROUND FLOOR.

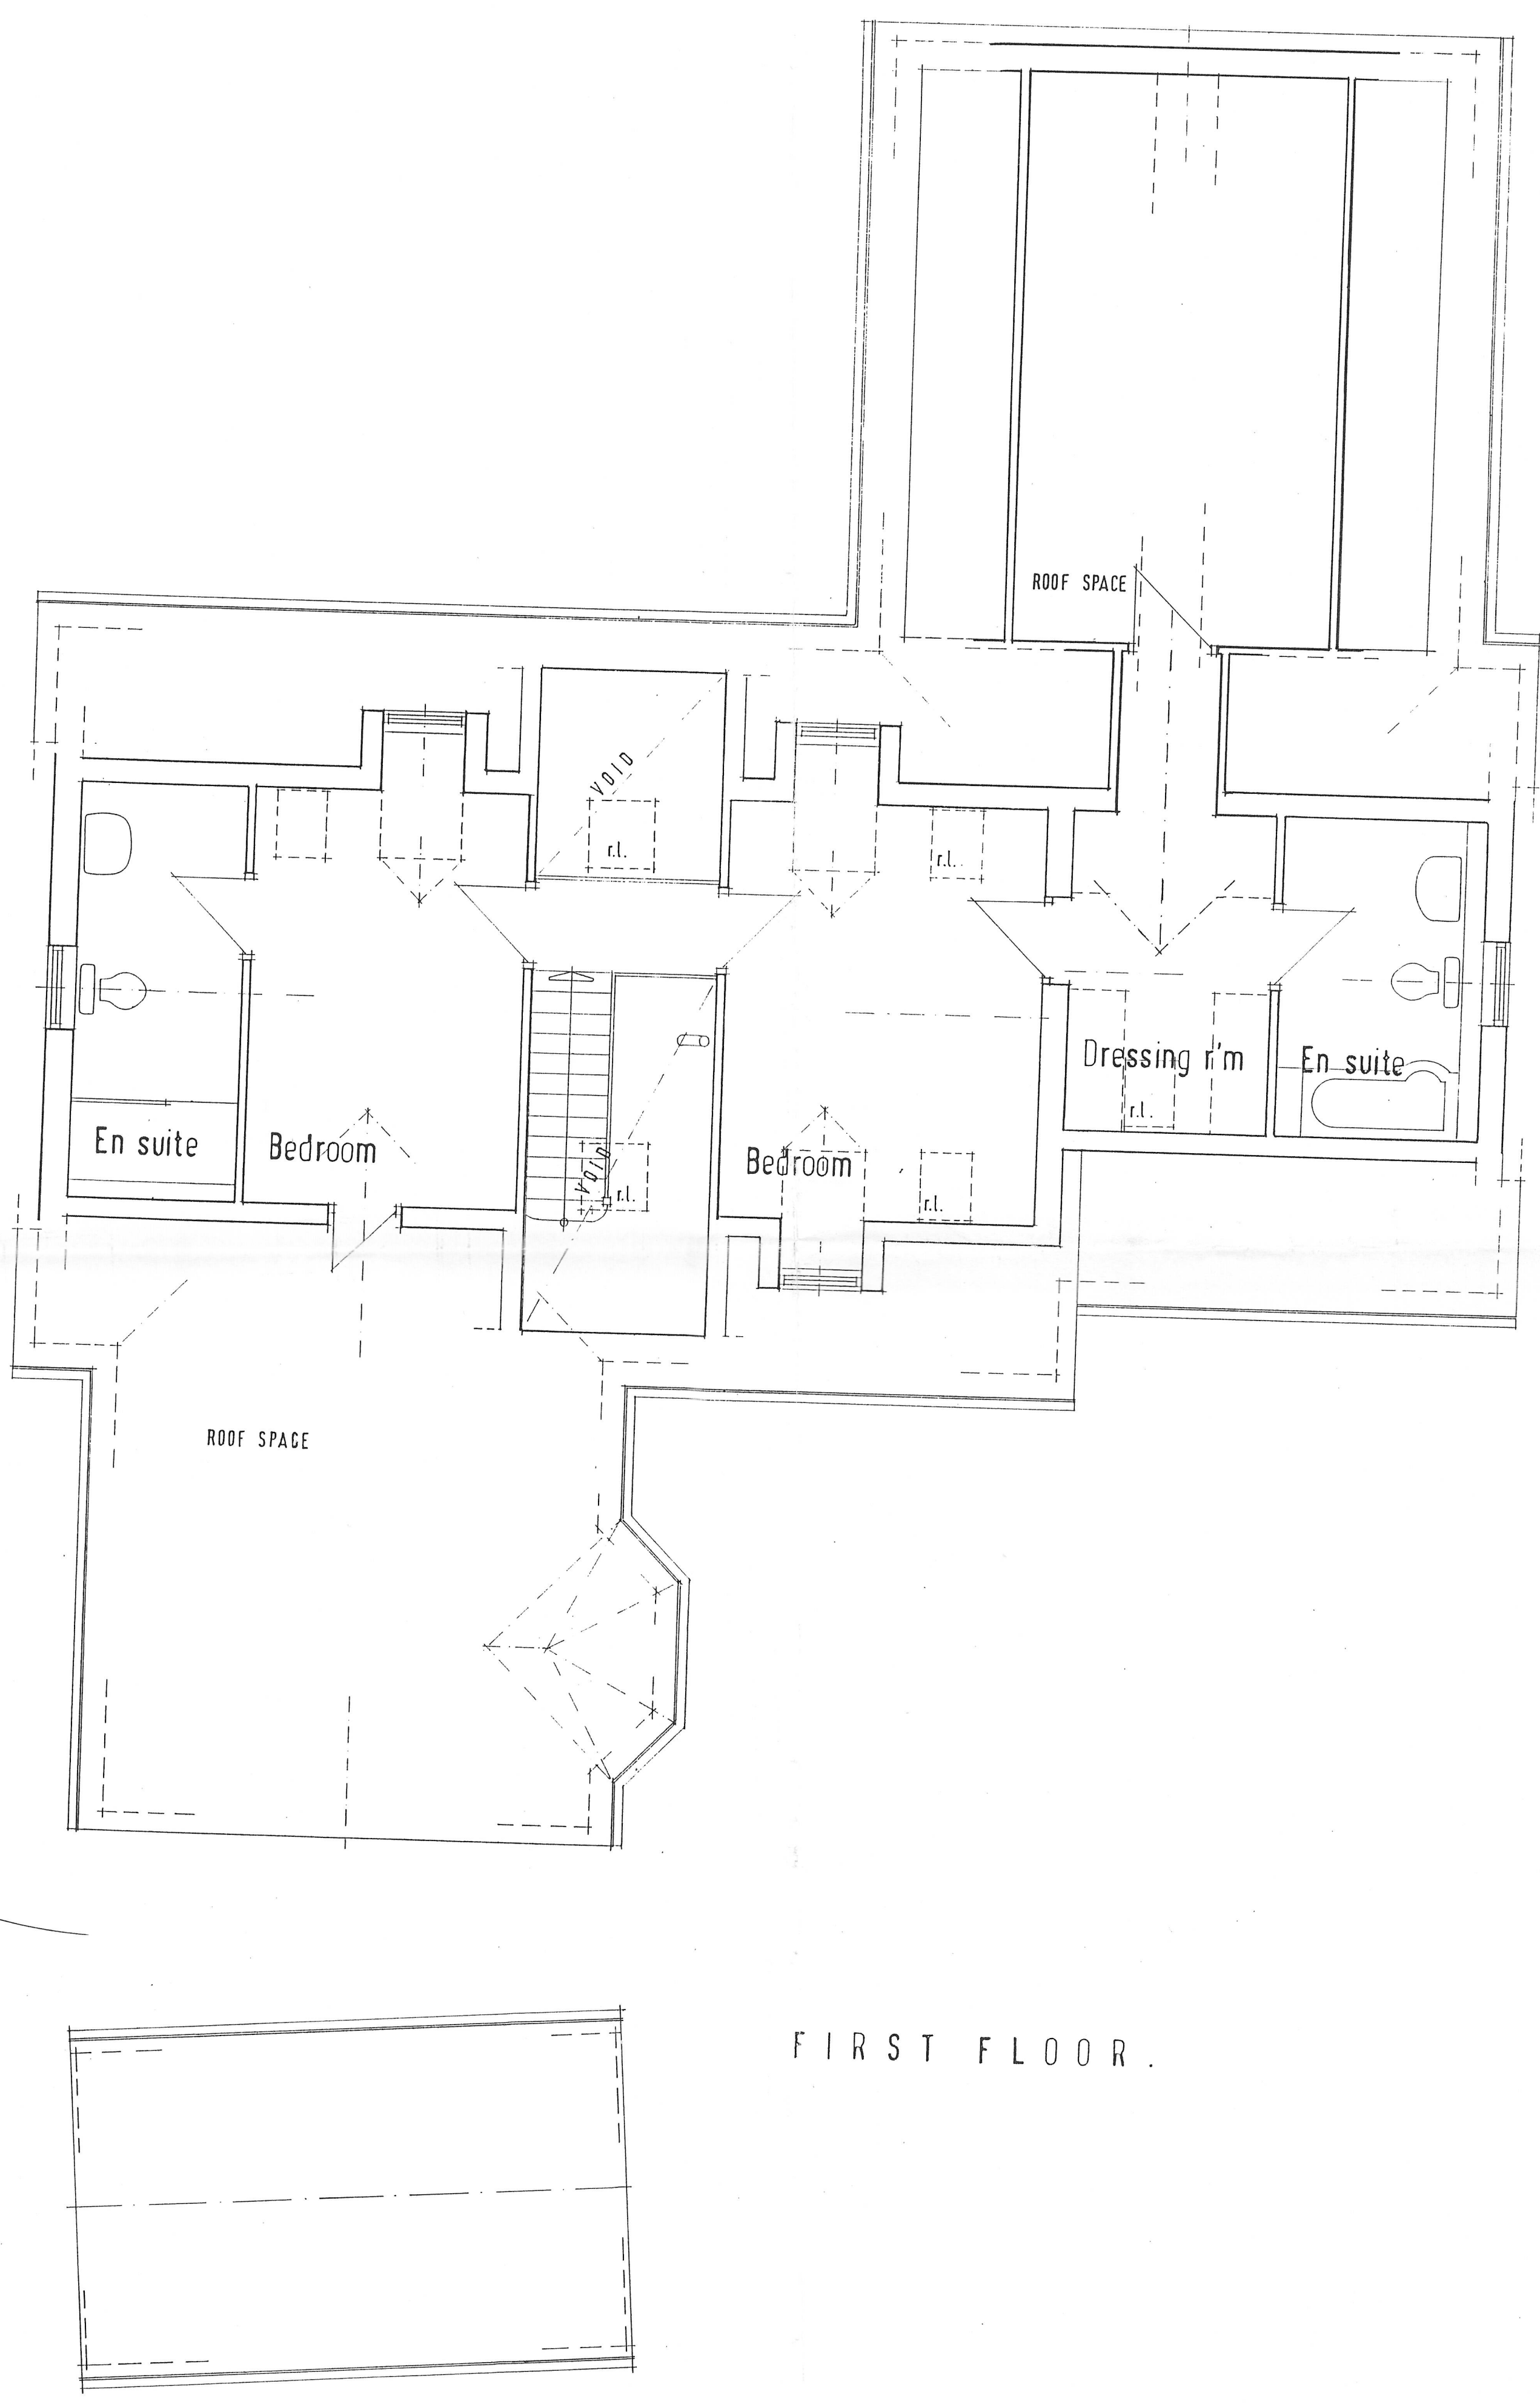

FIRST FLOOR.

MR M. WOOD  
 19 CHELVESTON ROAD  
 RAUNDS  
 NORTHAMPTONSHIRE  
 NN9 6DA.

CONVERSION OF ROOF SPACE  
 TO ADDITIONAL BEDROOM AT  
 19 CHELVESTON ROAD, RAUNDS.  
 drg. no. 19/1. 11.2017.  
 scale 1:50.