



**NOTE !**  
 Do not scale from this drawing.  
 Confirm all dimensions on site.  
 Refer any discrepancies to the  
 Architect before work is put  
 in hand. Read this drawing in  
 conjunction with the relevant  
 sections of the specification,  
 schedule of works and other  
 drawings.

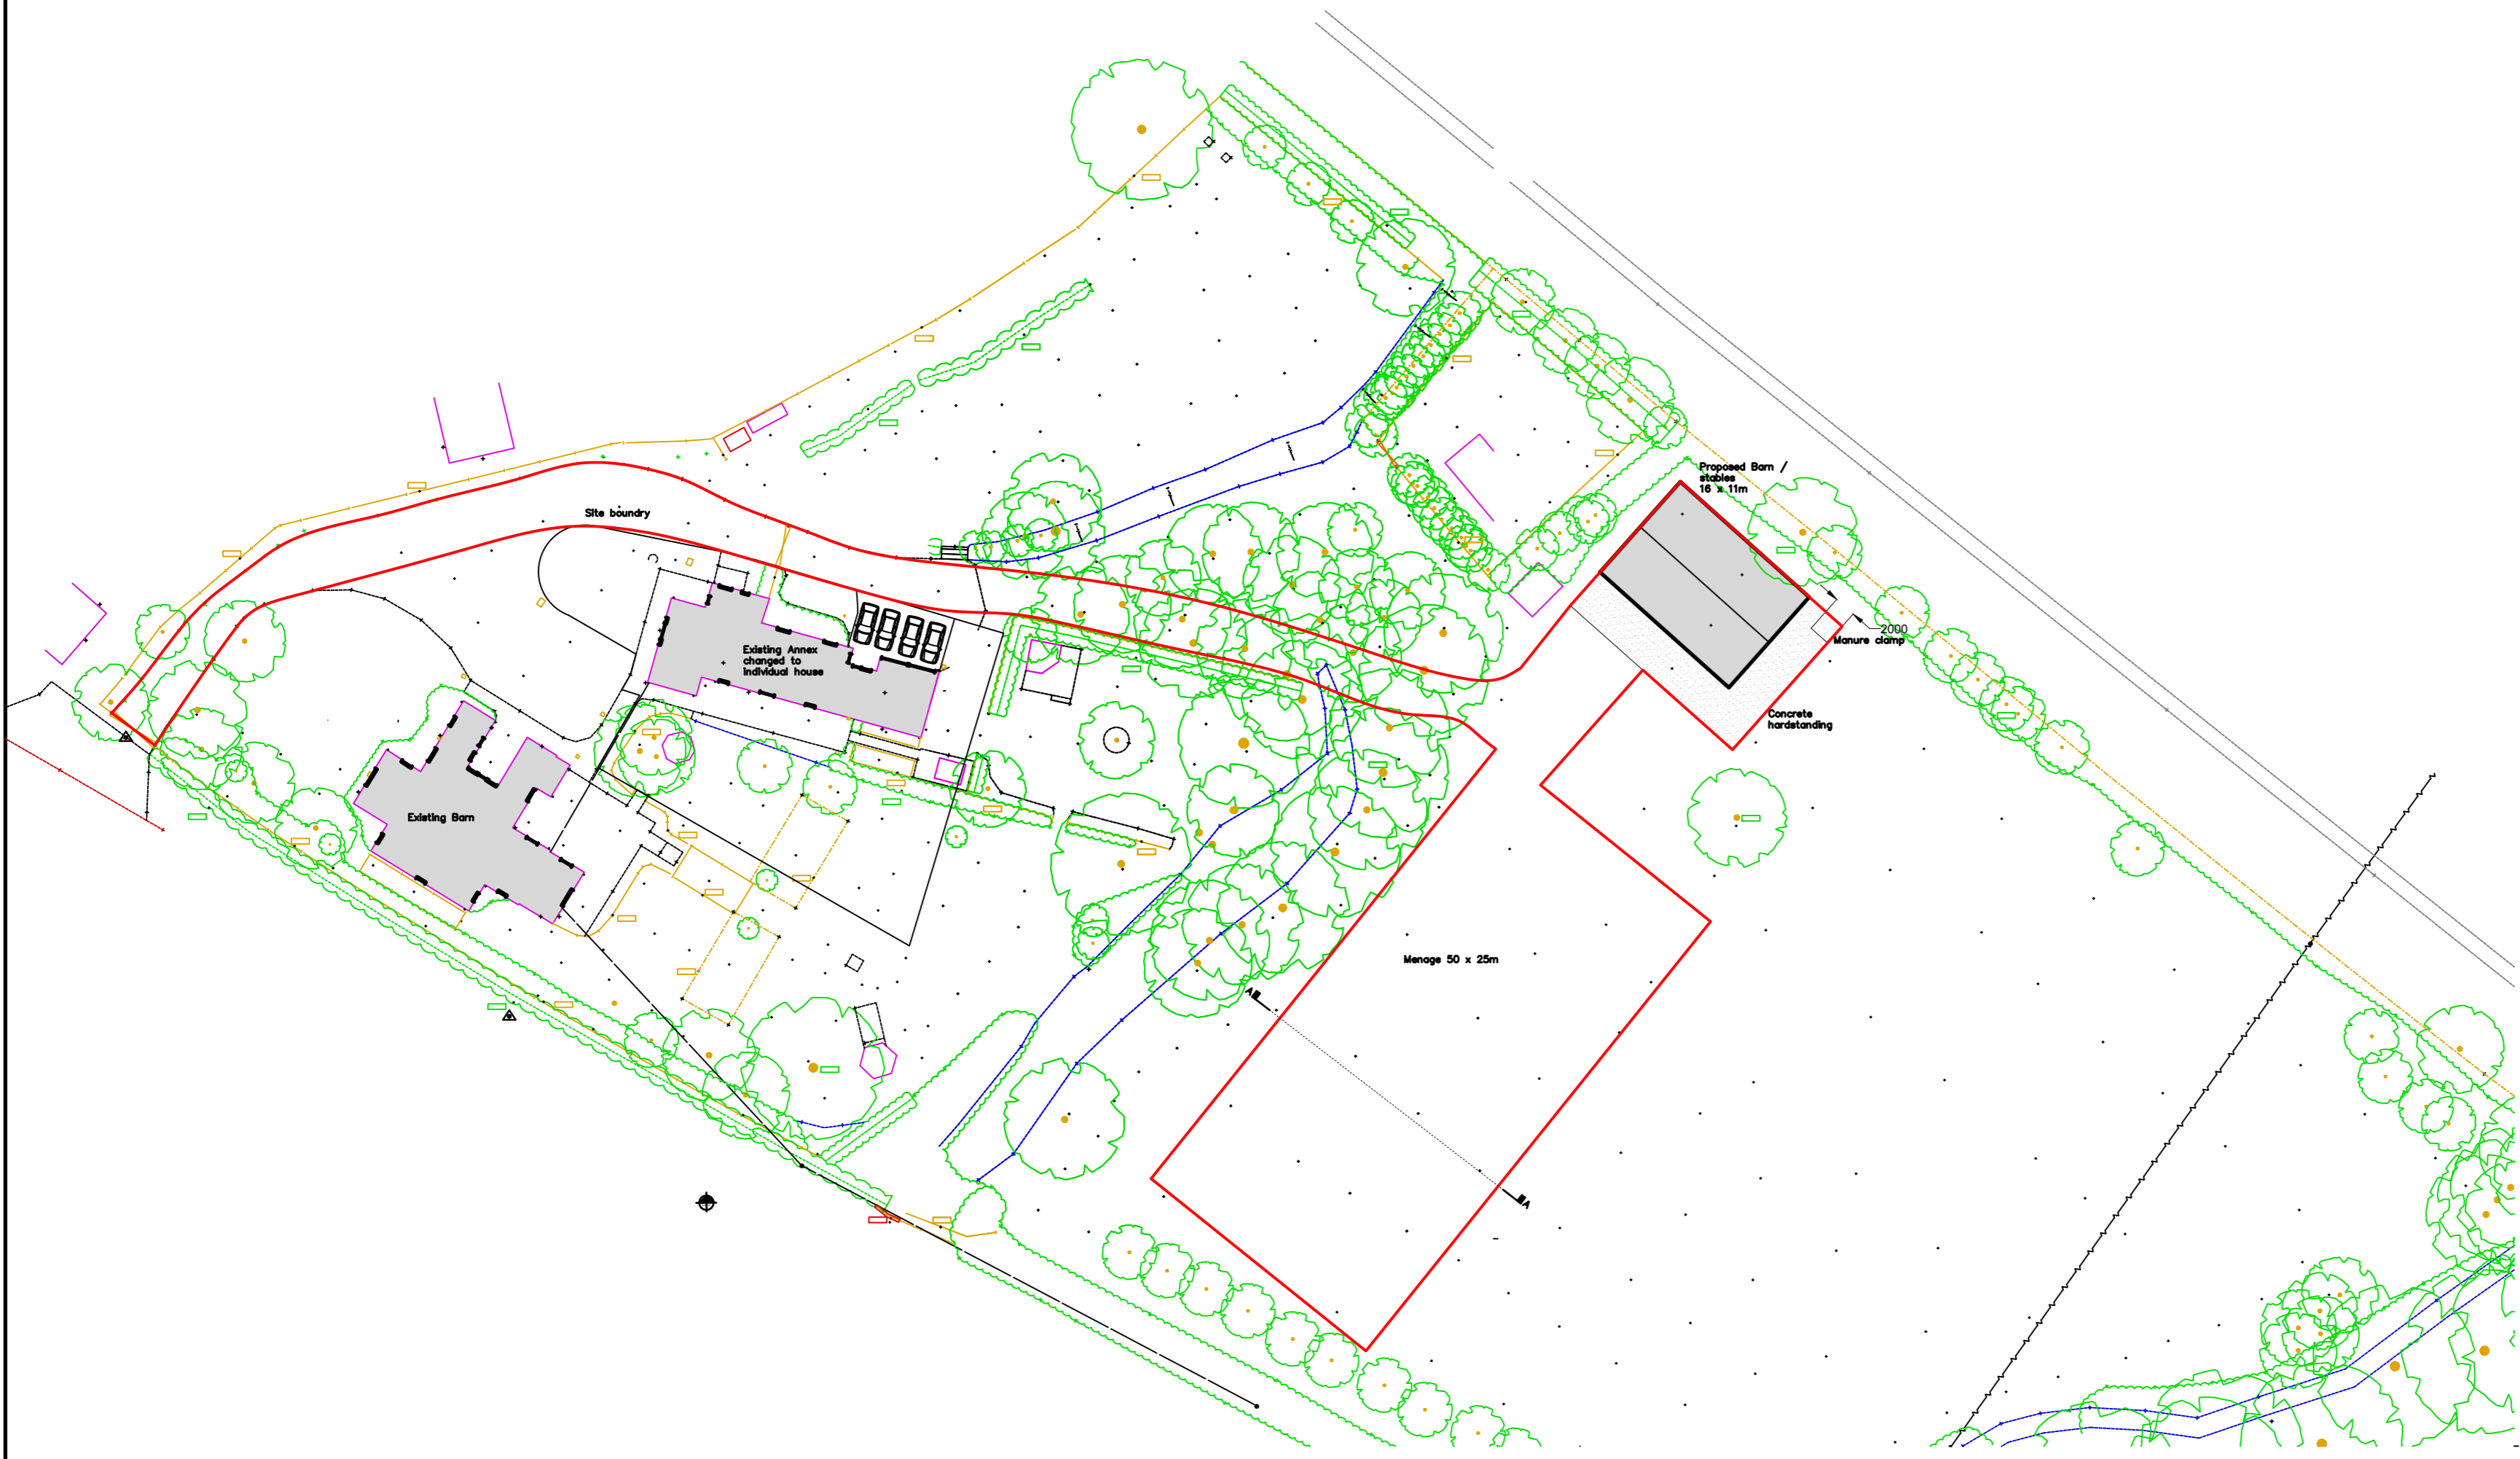

revision	description	date
Rev A	section added	April 2023

Client:	Mr & Mrs Drummond	
Job Title:	Badley Bridge Barn	
Drawing Title:	Proposed site and block plan	
Scale:	Drawn By:	Date:
1:500 @ A1	MS	March 2023
Job Number:	Drawing Number:	Status:
6822	05.A	Planning

**whitworth**  
 Chartered Architects & Chartered Building  
 Surveyors  
 Unit 12 Park Farm, Fornham St Genevieve, Bury  
 St Edmunds, IP28 6TS  
 01284 760421 info@whitworth.co.uk  
 www.whitworth.co.uk  
 NOTE:  
 Do not scale from this drawing. Confirm all dimensions on site. Refer any  
 discrepancies to the Architect before work is put in hand. Read this drawing in  
 conjunction with the relevant sections of the specification, schedule of works and  
 other drawings.

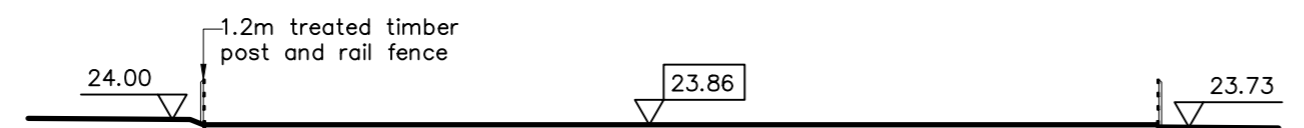

Section A-A 1:200

