

shingle clad spire


machine made
clay tiles

oak framed belfry

flint walling with
stone dressings

sheet metal oil
tank enclosure

old doorway
blocked up

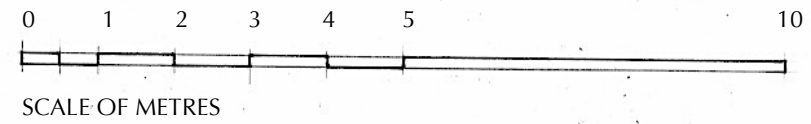

CHURCH OF ST MARY, BENTWORTH 218
North Elevation - as Existing Drwg No 218.1 E02
1:100 @ A3 September 2021