
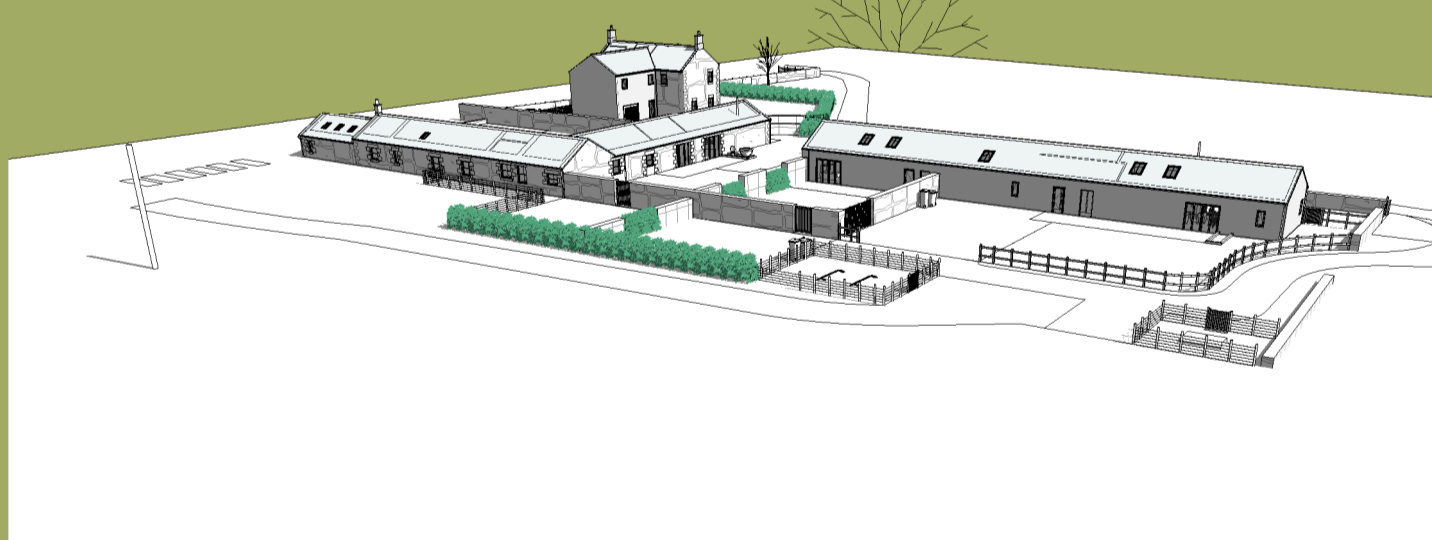


1:200 SCALE

- KEY**
- Wild grass as existing
 - Proposed grass lawn
 - Earth Track
 - Whinstone dust surfaced road
 - 20mm river washed gravel
 - Salvaged slate chipped planting area from demolished barns (not useable)
 - Stone flagged patio / pathways

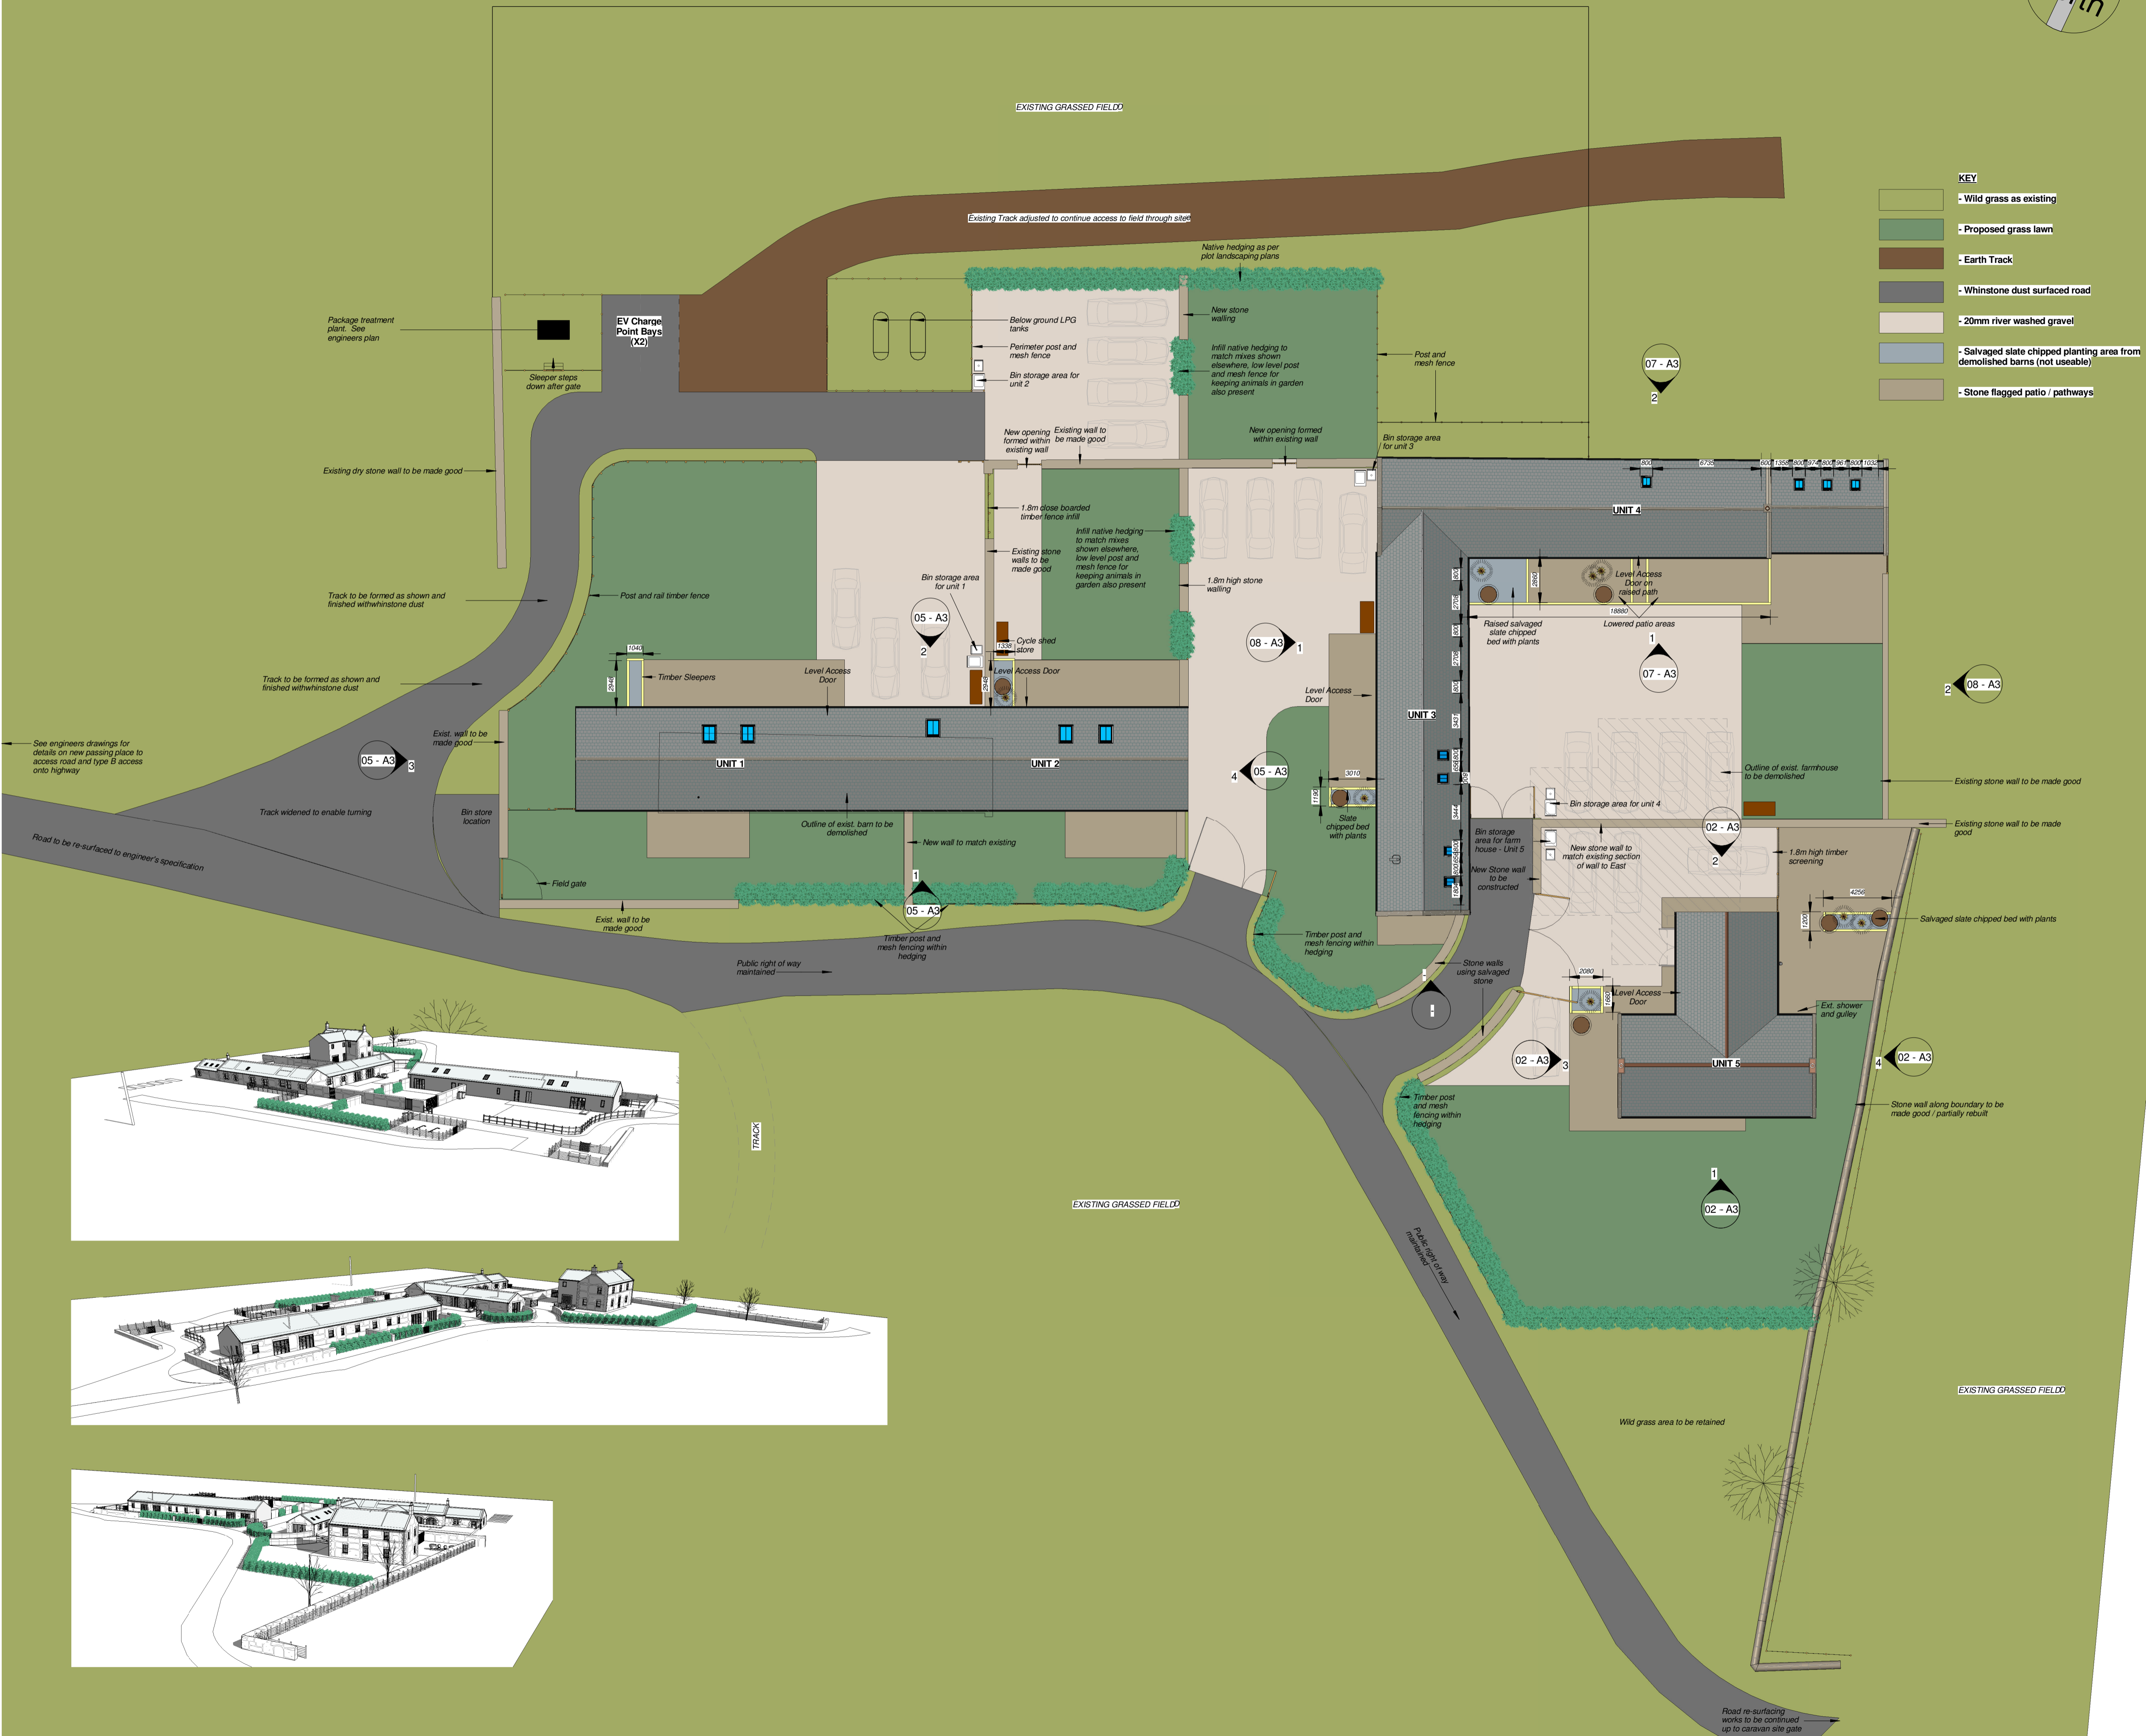

No.	Revision Description	Date	By
REVISION SCHEDULE			

Drawing Issue 28/03/2023 10:22:13

CLIENT: RBJ Developments Ltd

PROJECT: Boulmer Devel

PROJECT ADDRESS: Seaton House Farm
Seaton Point
Boulmer
NE66 3BH

TITLE: Site as proposed

MADE SURVEYING & ARCHITECTURAL
7 Diamond Court, Newcastle upon Tyne NE3 2EN
0191 2718 278 | www.madesurveying.co.uk

SCALE:	DATE:	DESIGNER:	CHECKER:	DATE:
1:200	MAR 23	RGP	RGP	RGP
STAGE:	DRAWING NUMBER:	PROJECT NUMBER:	SHEET CODE:	
Prelim	10 - A1	BLMR	A1	