




1 Front  
1:100

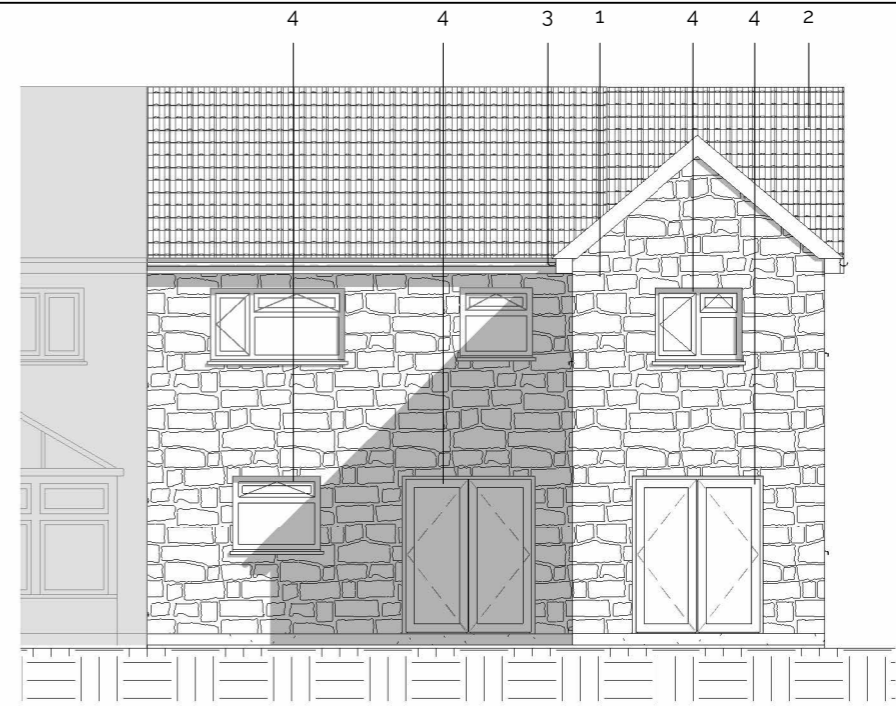

2 Rear  
1:100

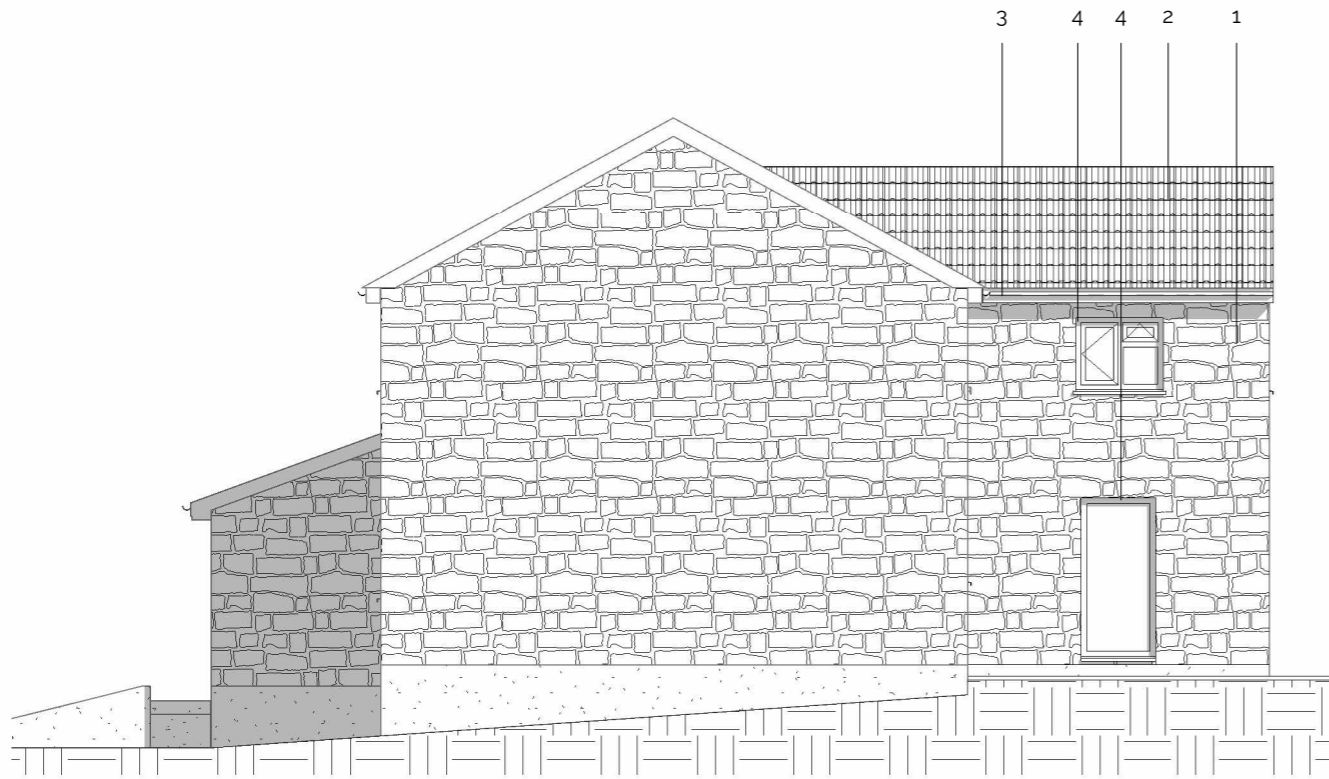

3 Side A  
1:100

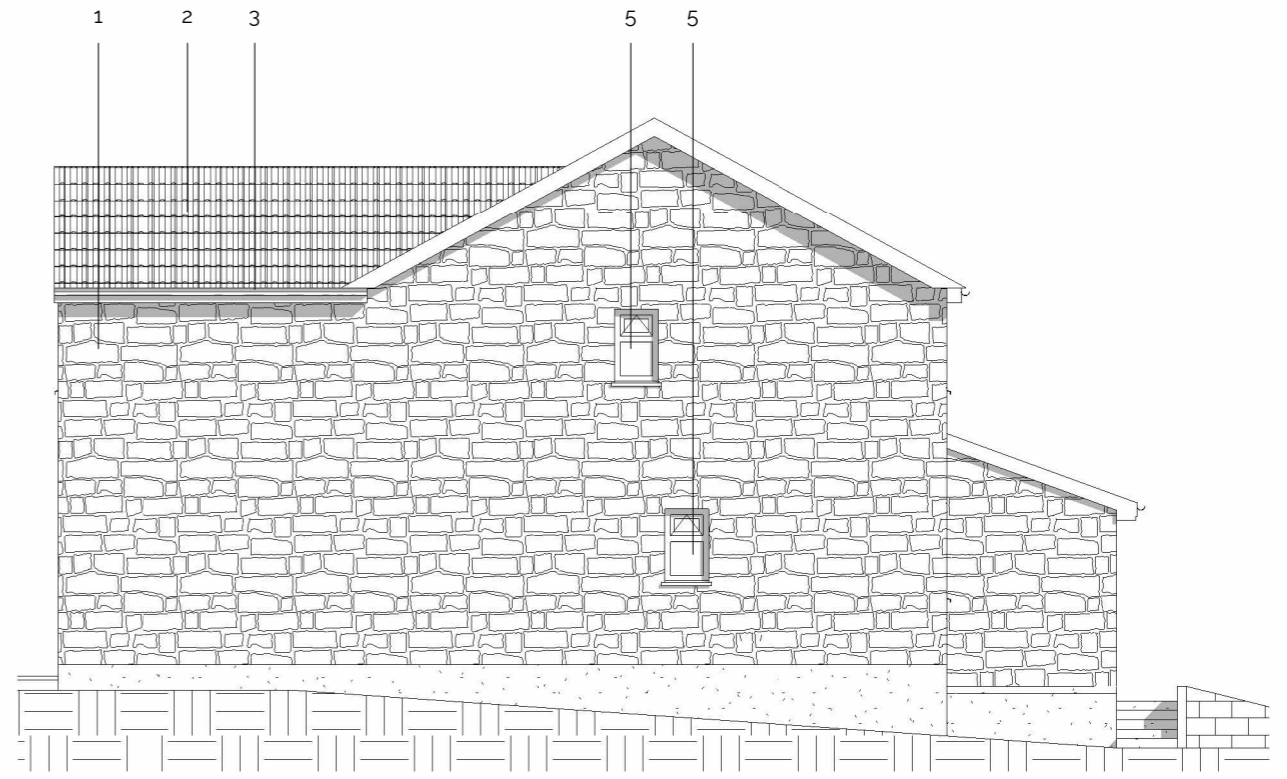

4 Side B  
1:100

Materials Schedule

- 1. Walls - Stone Face
- 2. Roof - Concrete Tiles to Match Existing
- 3. Rainwater Goods - White
- 4. Windows/Doors - White uPVC
- 5. Windows/Doors - Obscure Glazed

revisions

**AMZAK**  
ARCHITECTURAL DESIGN  
www.amzakdesign.co.uk

DO NOT SCALE FROM DRAWINGS - Contractor to ensure all dimensions are checked and correct, on site, prior to the commencement of work, or ordering of materials

project

3 Hoecroft Gardens  
Chilcompton  
Radstock  
BA3 4HU

client

Mitchell Buckland

date

April 2023

drawn by

RG

checked by

SF

scale

1:100

drawing

Elevations as Proposed

drawing number

**HG03.07**

Version

1.1

approval

planning

regulations

