





PROPOSED SOUTH EAST ELEVATION



PROPOSED NORTH EAST ELEVATION

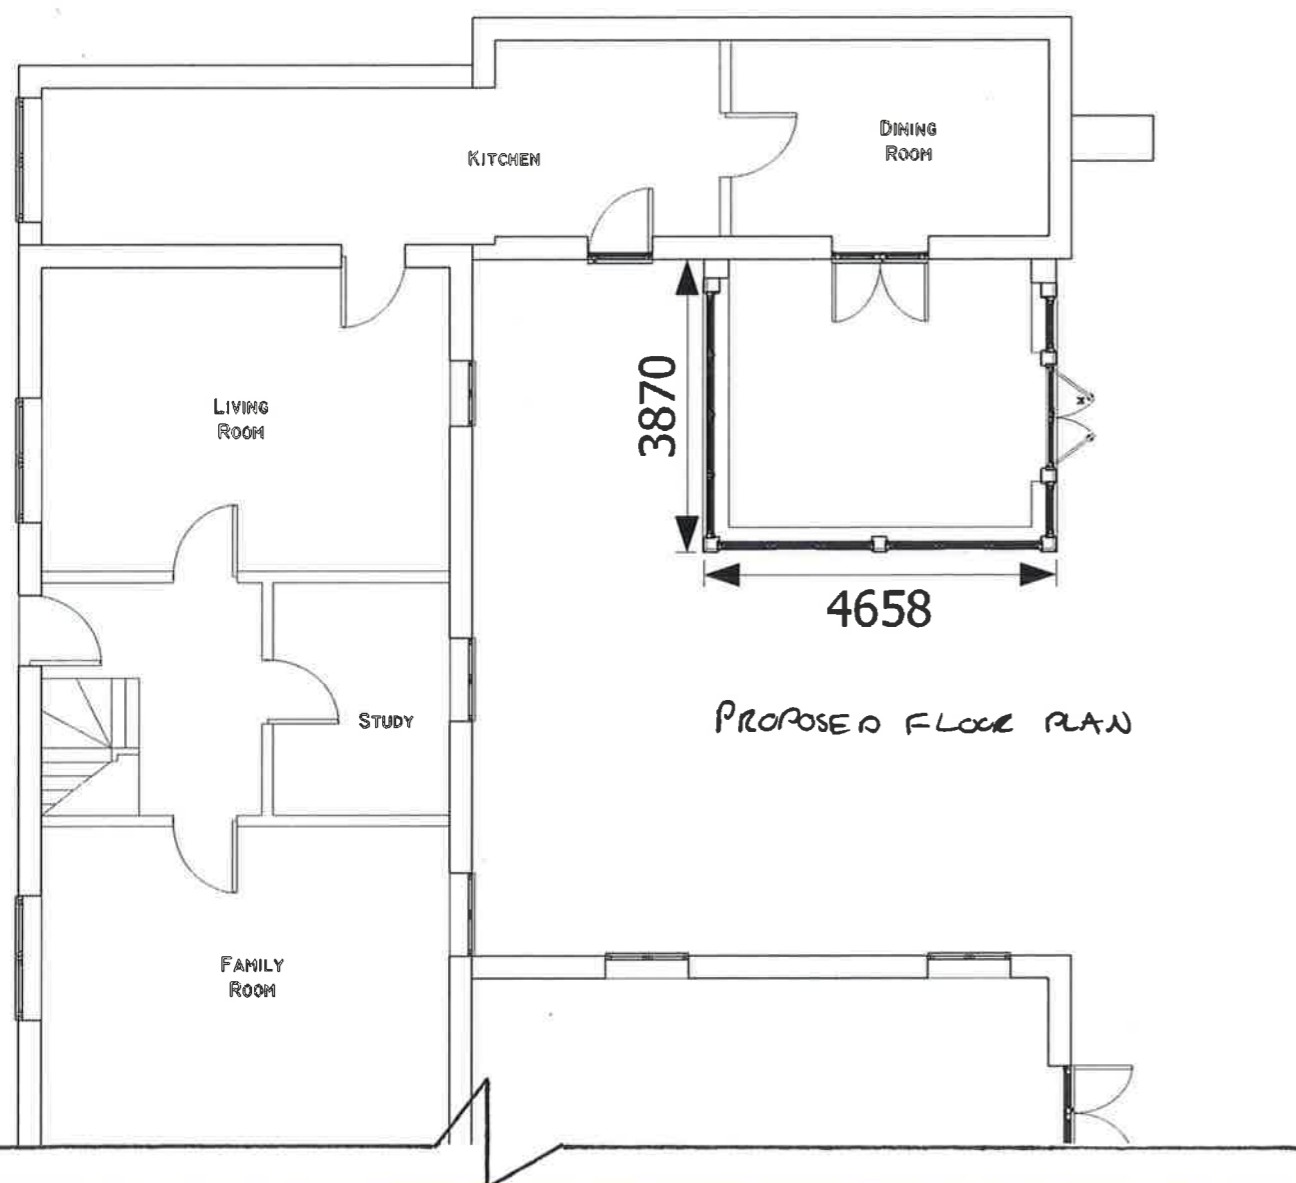

PROPOSED FLOOR PLAN

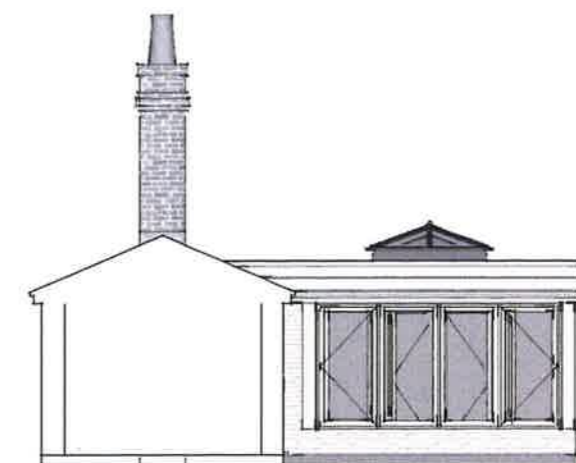

PROPOSED SOUTH WEST ELEVATION



MONTPELIER

GARDEN ROOMS • ORANGERIES • WINDOWS • BI-FOLDS

Montpelier Joinery Ltd
Whitehouse Farm
Whitehouse Lane
Swindon
South Staffordshire
DY3 4PE
Tel: 01384 279933

Proposed

87983/06

4,658m x 3,87m - Scale - 1:100 - Date: 17/04/23

Mrs T. Elmer - Proposed Orangery