


HW
23/01/2023




East elevation



South elevation

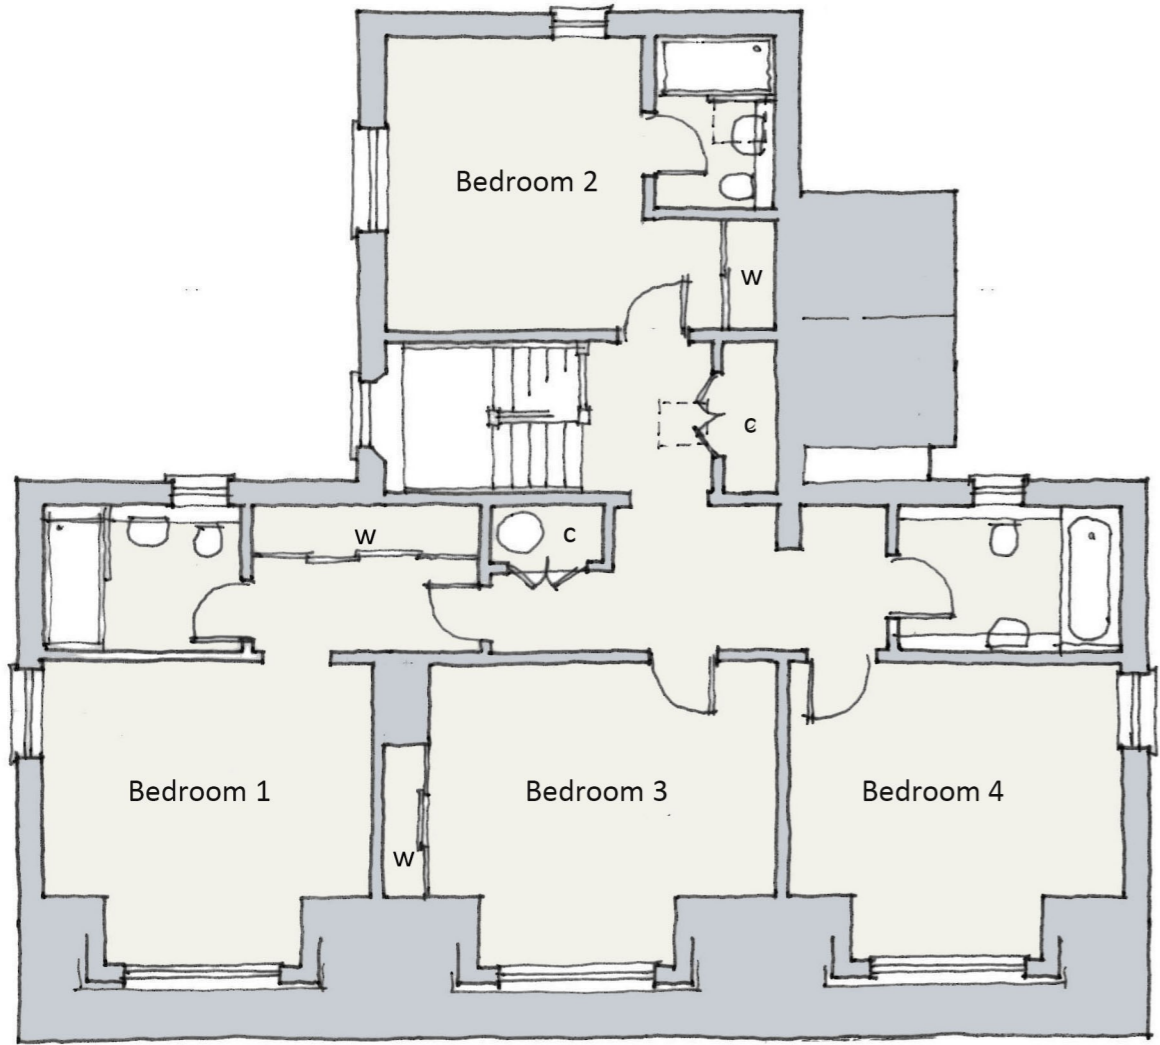

First floor

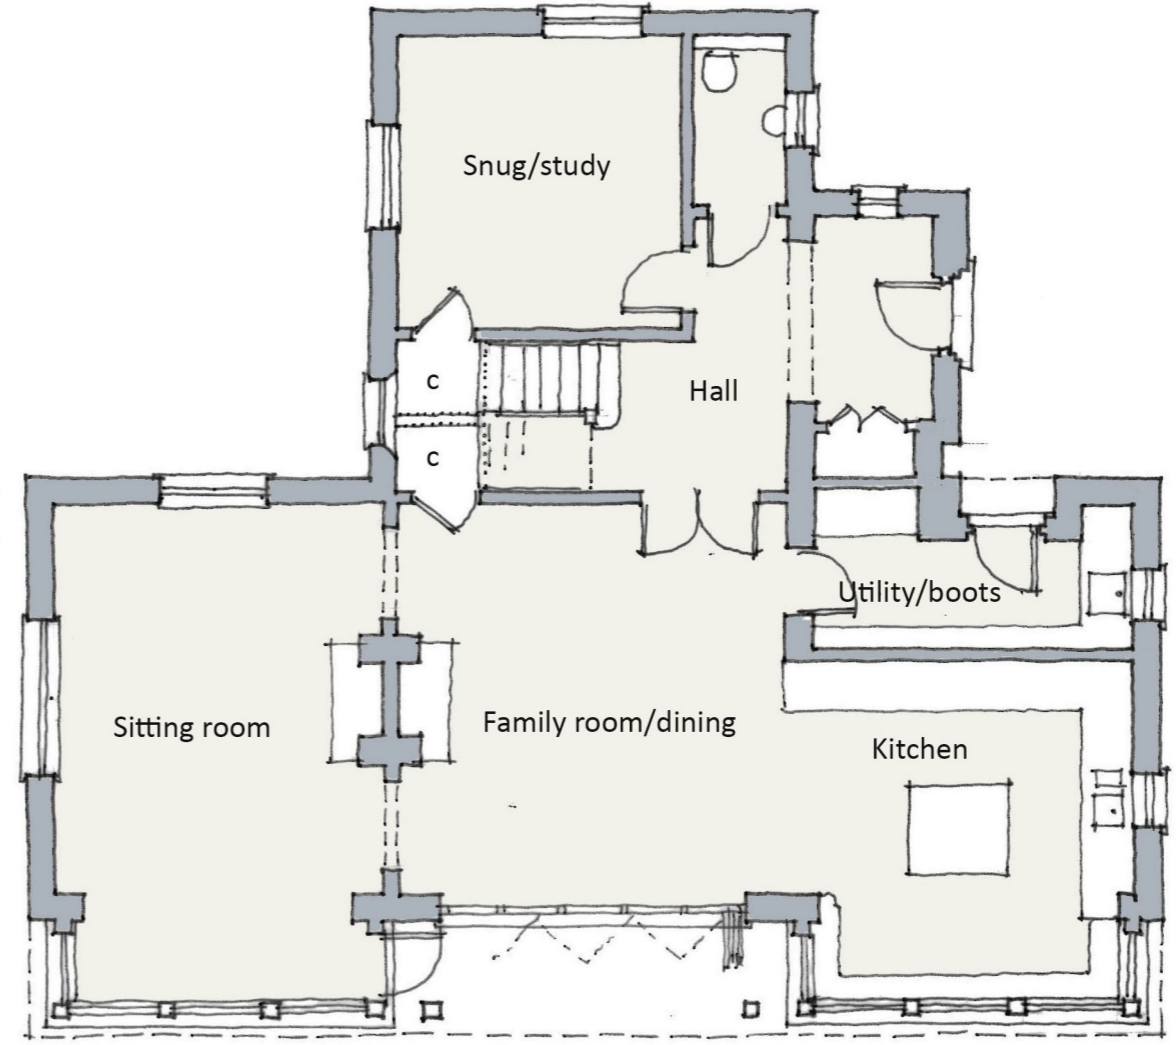

Ground floor

PROJECT
Proposed replacement cottage at Stratton Manor.

REVISION	DATE	AMENDMENTS
0	1	2
1	2	3
2	3	4
3	4	5m

SCALE BAR - 1:100

Proposed plans & elevations 1:100 @ A3

MATHEWSON WATERS ARCHITECTS

The Old Surgery
Crowlie Road · Lambourn
Berkshire · RG17 8NR

enquiries@mw-a-architects.co.uk
01488 73131
www.mw-a-architects.co.uk

© FOUR SQUARE DESIGN LTD.

22002.110-B

ALL FIGURED DIMENSIONS ARE TO BE TAKEN IN PREFERENCE TO SCALED DIMENSIONS AND ANY INACCURACIES ARE TO BE REPORTED TO THE ARCHITECT. DIMENSIONS TO BE CHECKED ON SITE BEFORE ANY WORK IS PUT IN HAND OR PREFABRICATED. COPYRIGHT OF THIS DRAWING IS RETAINED BY THE ARCHITECT AND IT MUST NOT BE REPRODUCED WITHOUT THEIR WRITTEN CONSENT.