


Demolish Existing Outbuilding and Proposed
Garage and Single Storey Extension to Front
Elevation at 4 Street Houses, Wylam.

Plans Showing Existing Site and Roof Plan

Scale 1:100

Oct: 2022

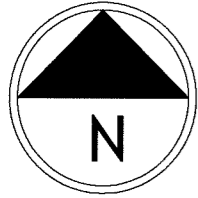

Wall ht 1.2m

Outbuildings

Parking 3 No. cars

Private Road STREET HOUSES

to septic
tank

Wall ht 0.8m

Garden

2000.00 mm Decking

2100.00 mm

3350.00 mm

3320.00mm

Garden

Hedge Ht 1.8m

Fence ht 1.8m

