




Proposed Elevation 01

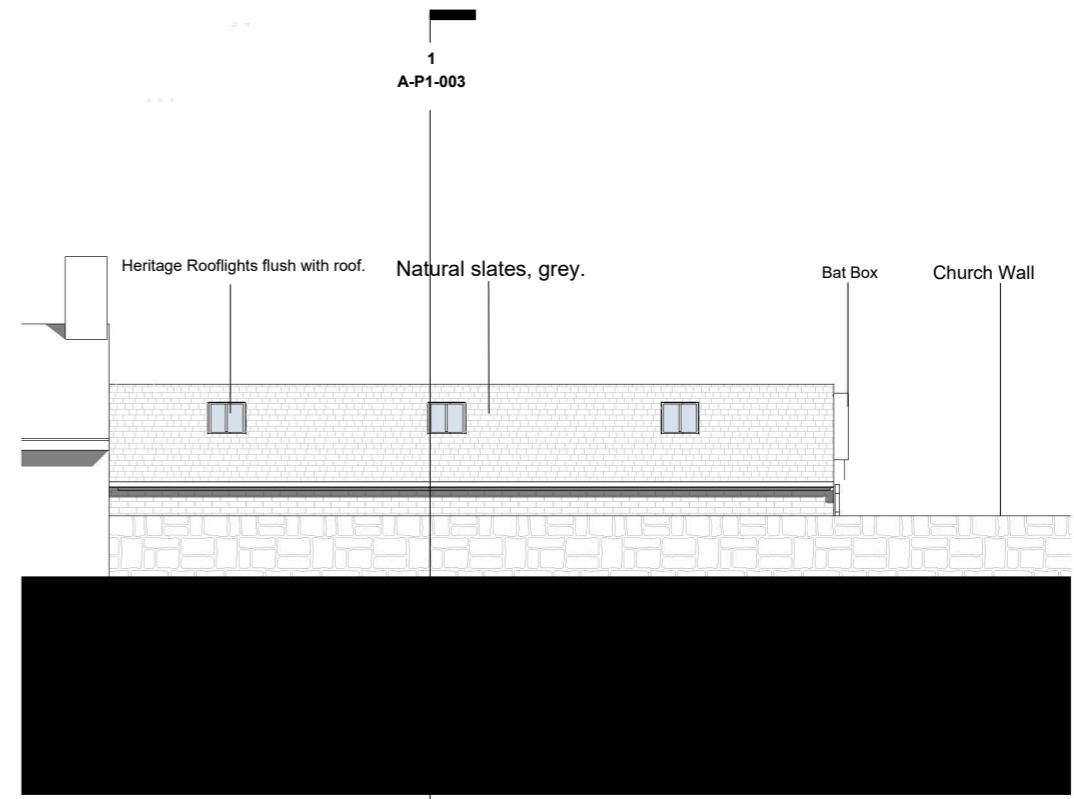

Proposed Elevation 02

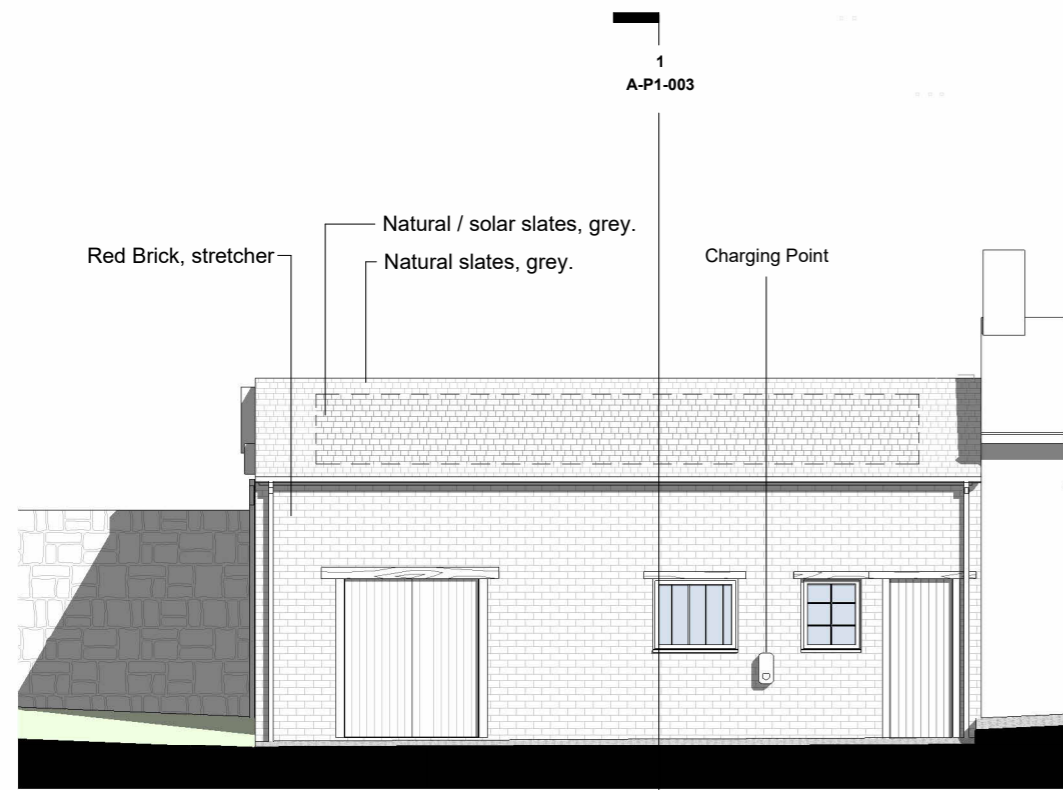


Proposed Elevation 03

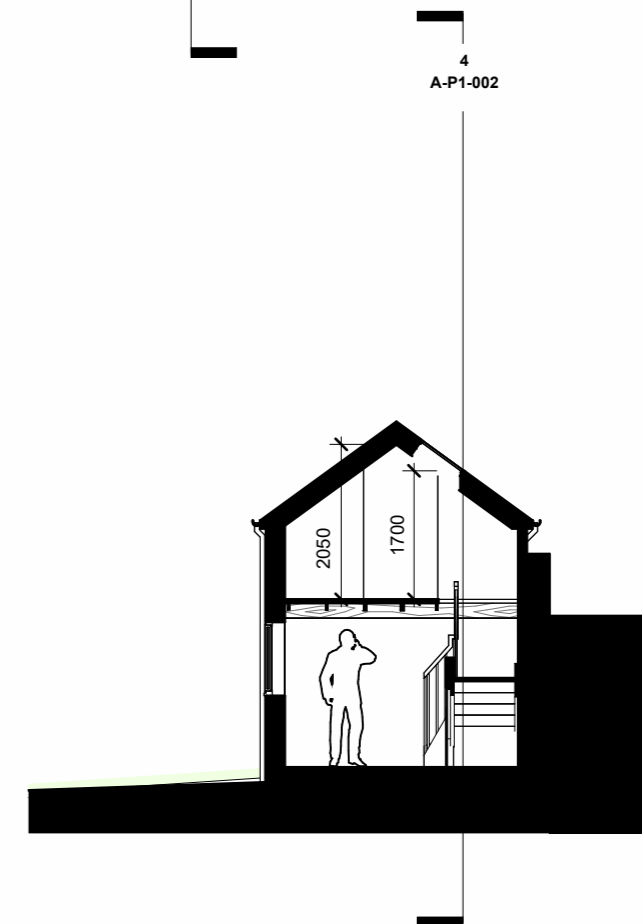

Cross Section

KEY

A3

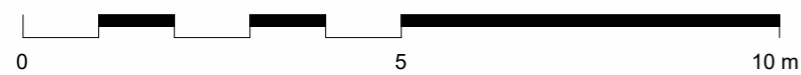

KEY

PROJECT
**Listed Building
Demolition and
Erection of New
Building**

CLIENT
Buildcore Ltd.

ADDRESS
Todenham,
Moreton-in-Marsh
GL56 9PF

TITLE
Proposed Elevations

PURPOSE OF ISSUE
Planning

SCALE
1 : 100

JOB NO.
2301-GL

D MD C MD

DRAWING NO.
A-P1-003

DATE
15.01.2023

REVISION
01

**Buildcore
Construction Ltd.**
56 Upper Park Street
Cheltenham
GL52 6SA