
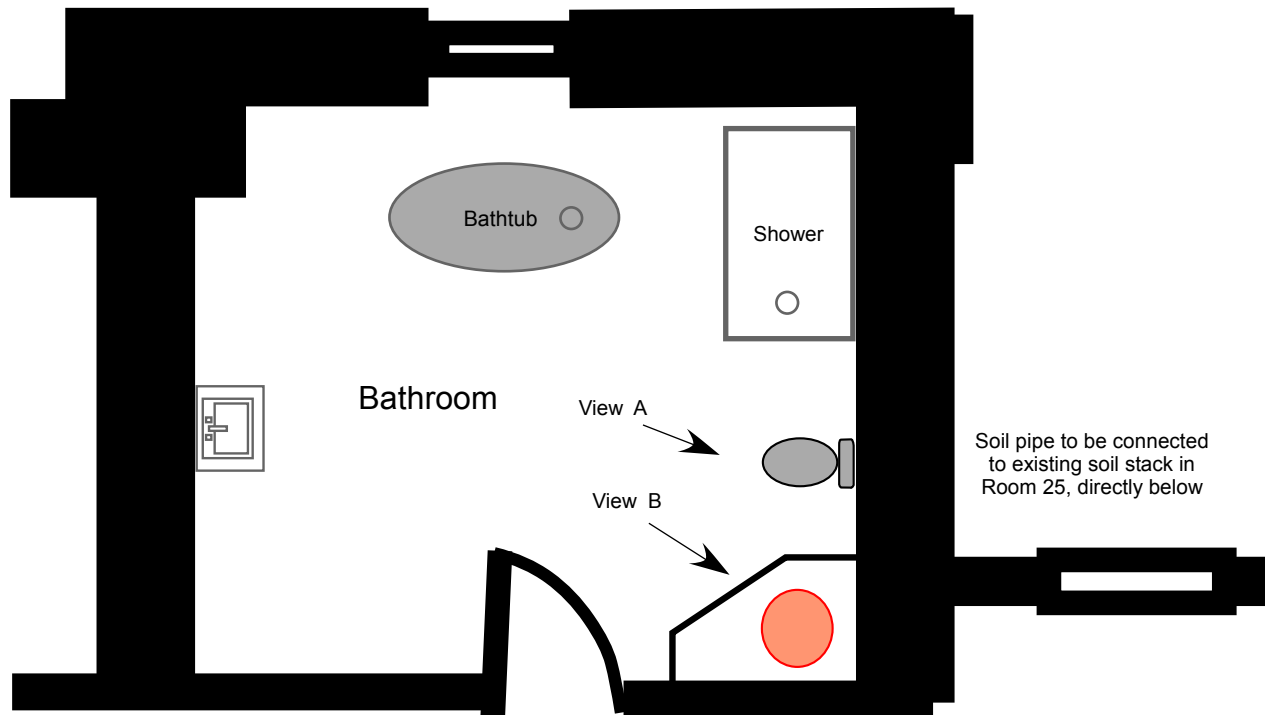


Second Floor - Proposed Bathroom Plan (Room 30)

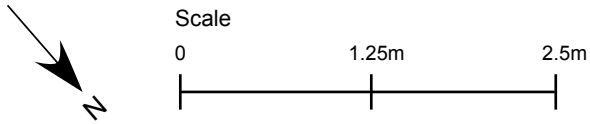

Hot water cylinder removed and replaced by modern efficient electric water heater, which will also supply hot water to the Master Ensuite Bathroom (Room 25) directly below

Soil pipe to be connected to existing soil stack in Room 25, directly below

View A



View B

