

- Notes:
- 1 Do not scale off this drawing for construction purposes. We advise not to scale at all as discrepancies can be caused during printing, photocopying etc.
  - 2 All dimensions and levels to be checked on site by the contractor before commencement of work and discrepancies reported to R.A Design.
  - 3 No responsibility can be accepted for errors arising on site due to unauthorised variations from the drawings.
  - 4 This drawing is the copyright of R.A. Design Ltd and may not be reproduced without licence.
  - 5 **CDM**  
The CDM Regulations 2015 have been considered during the preparation of these drawings. Before commencement works on site please ask to see a copy of the potential site hazards from the contractor or refer to the Health and Safety file.

Revisions	Date




Latitude, Peverell Terrace, Porthleven,  
Cornwall. TR13 9DZ  
**01736 796111**  
www.radesign.org.uk office@radesign.org.uk

Chartered Architectural Technologist



Title  
Conversion & Extension of Barns  
to form Dwelling @ The Old Vicarage  
St Erth

Scale & paper size	Date
1:50 @ A1	Sept 2021

Client  
**Mr Thomas**

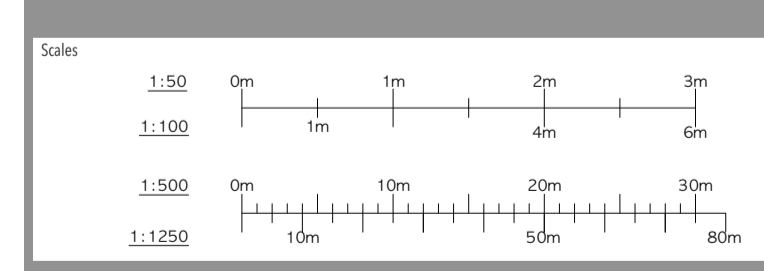

Proposed Ground Floor Plan  
**2009/02**

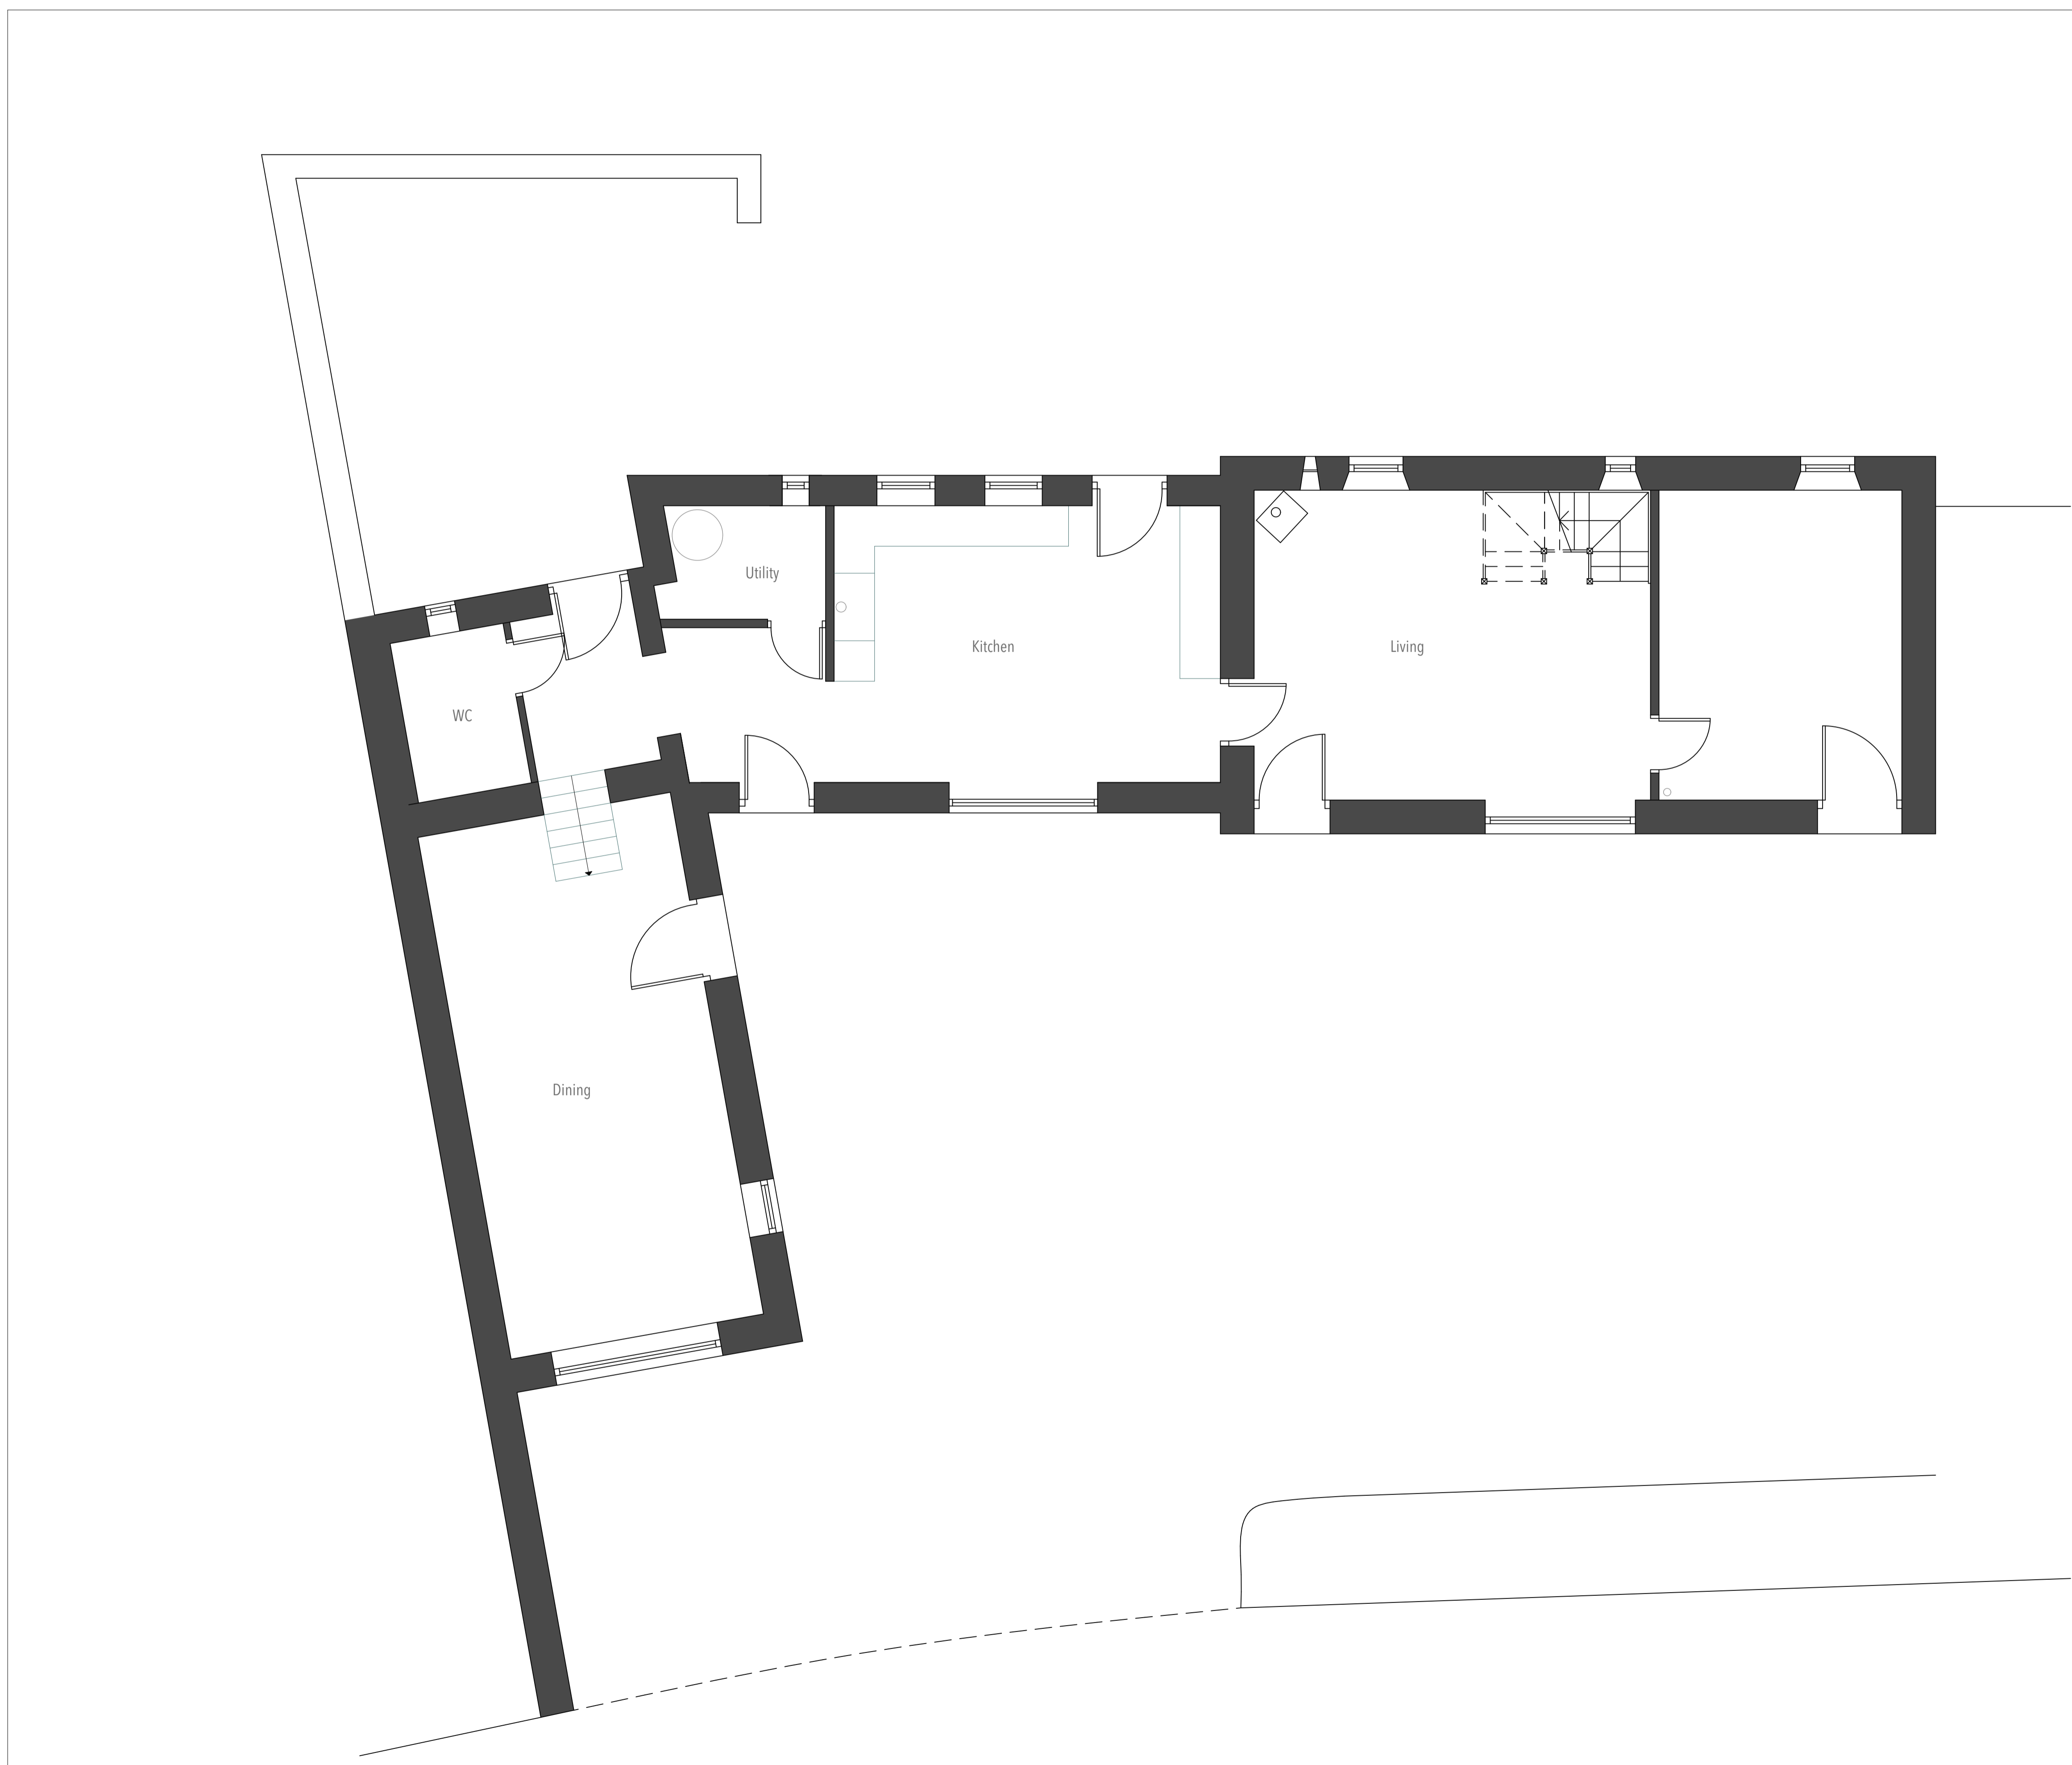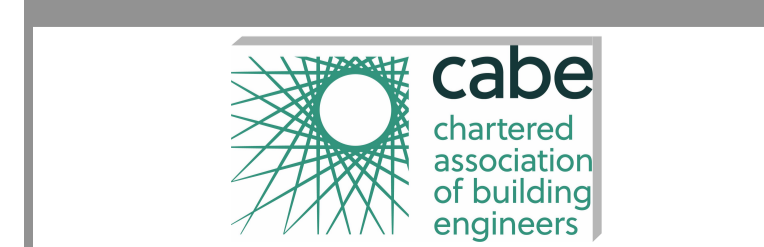

Proposed Ground Floor Plan  
1:50