


**PROPOSED REPLACEMENT ROOF TILES.
(Manufacturers specification atached.).**

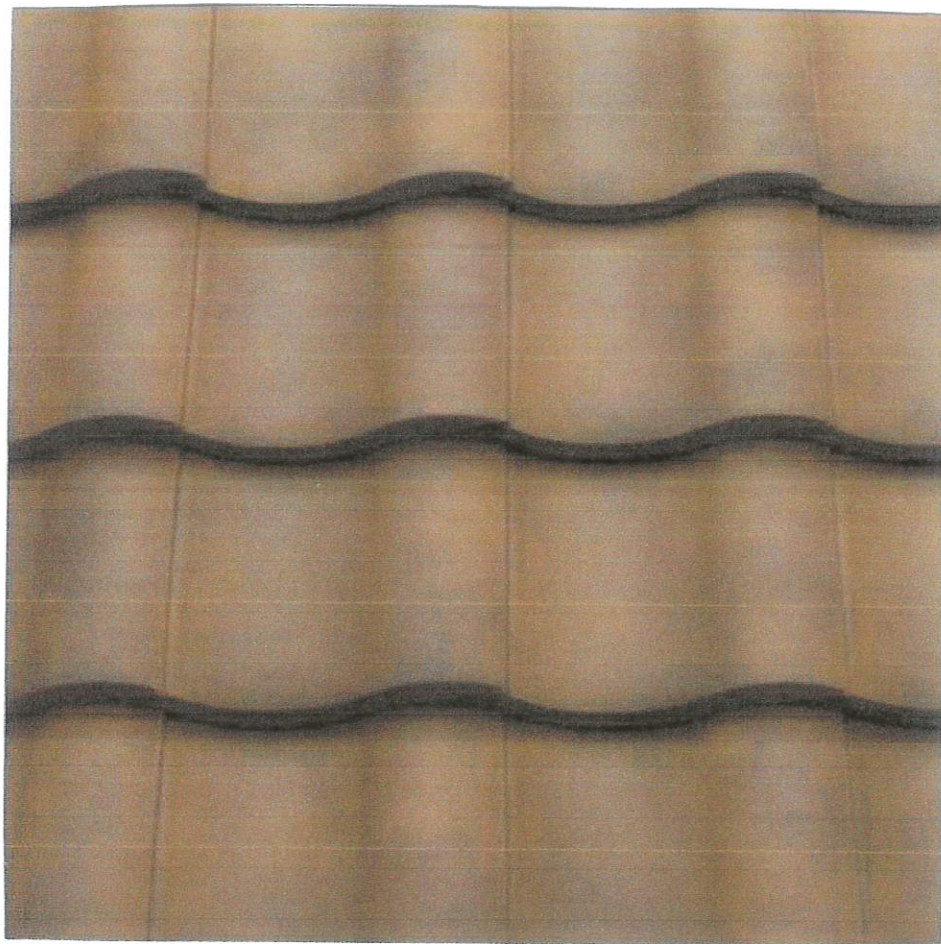

P & ER
DEVELOPMENT CONTROL
REC'D 20 APR 2023

Sandtoft Neo Pantile Roof Tile Tuscan

Description

Technical Specification

Technical Specifications

Length (mm)	384
Width (mm)	250
Height (mm)	69
AX Part Number	GM000067655
Colour	Red
Huws Gray Part No	U0026639
Texture	Smoothfaced
Material	Clay
EAN Barcode	5050397095948

