




Front Elevation

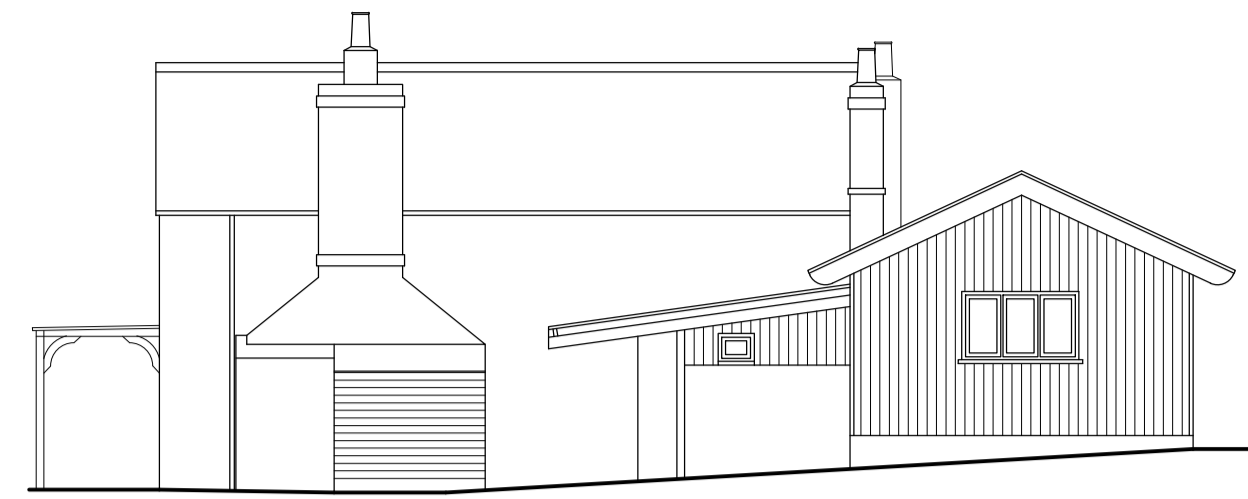


Side Elevation

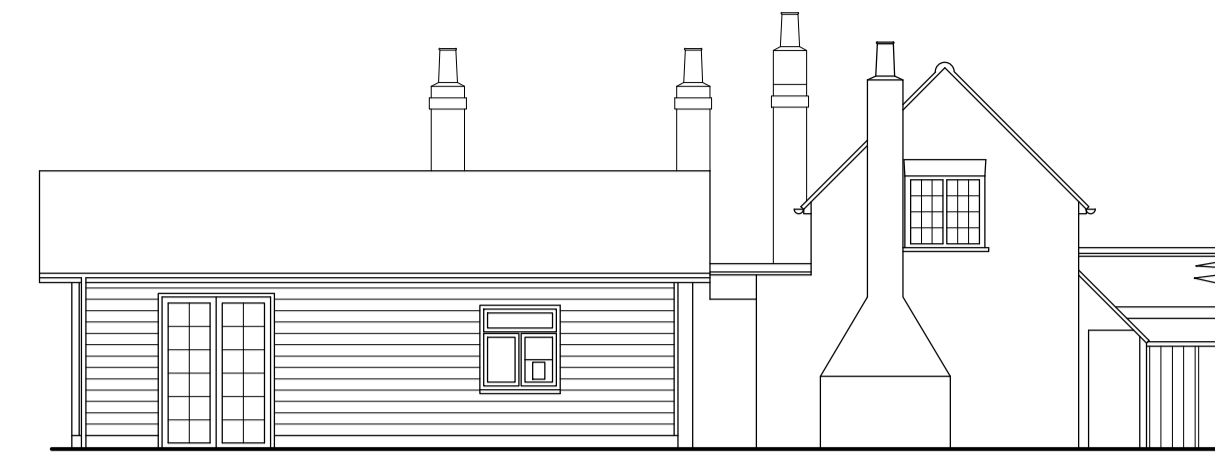


Rear Elevation

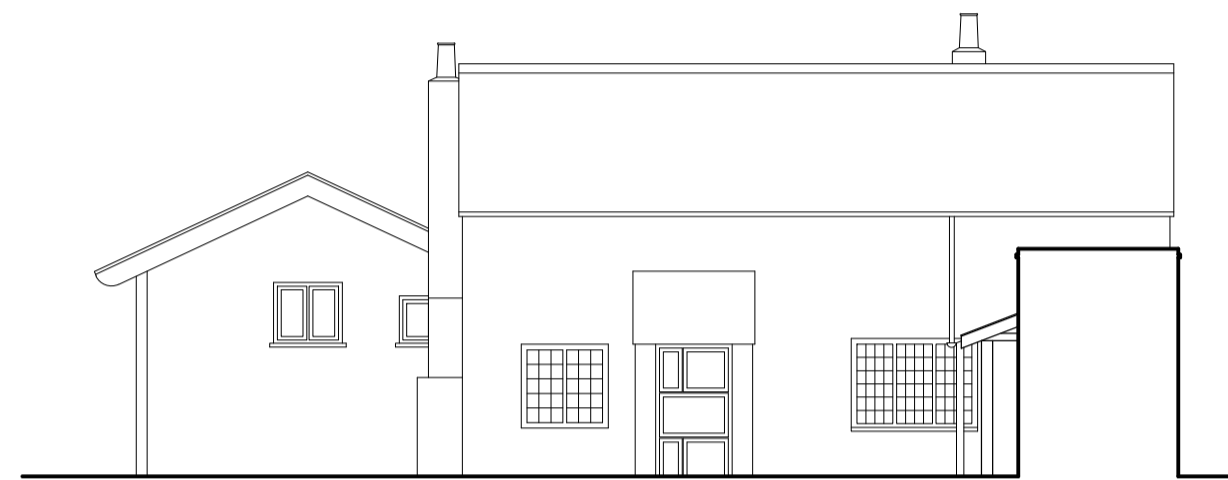


Side Elevation

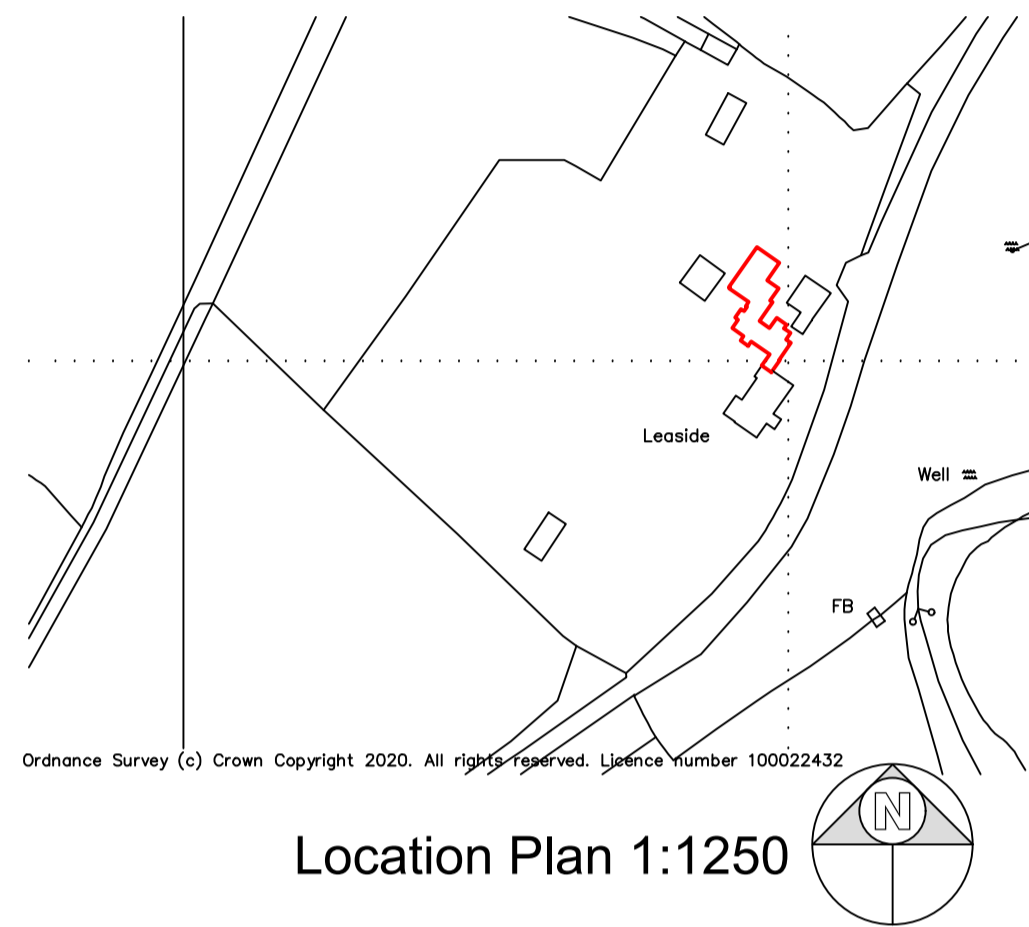


Location Plan 1:1250

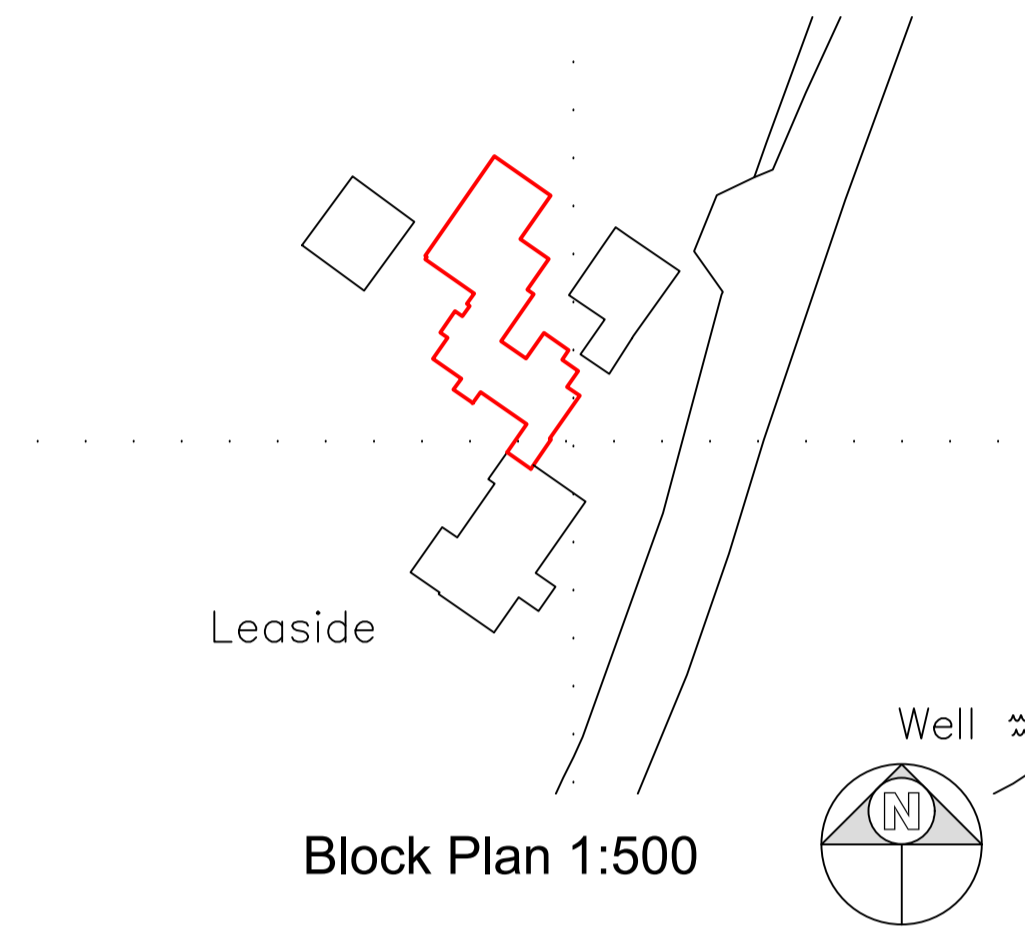

Block Plan 1:500

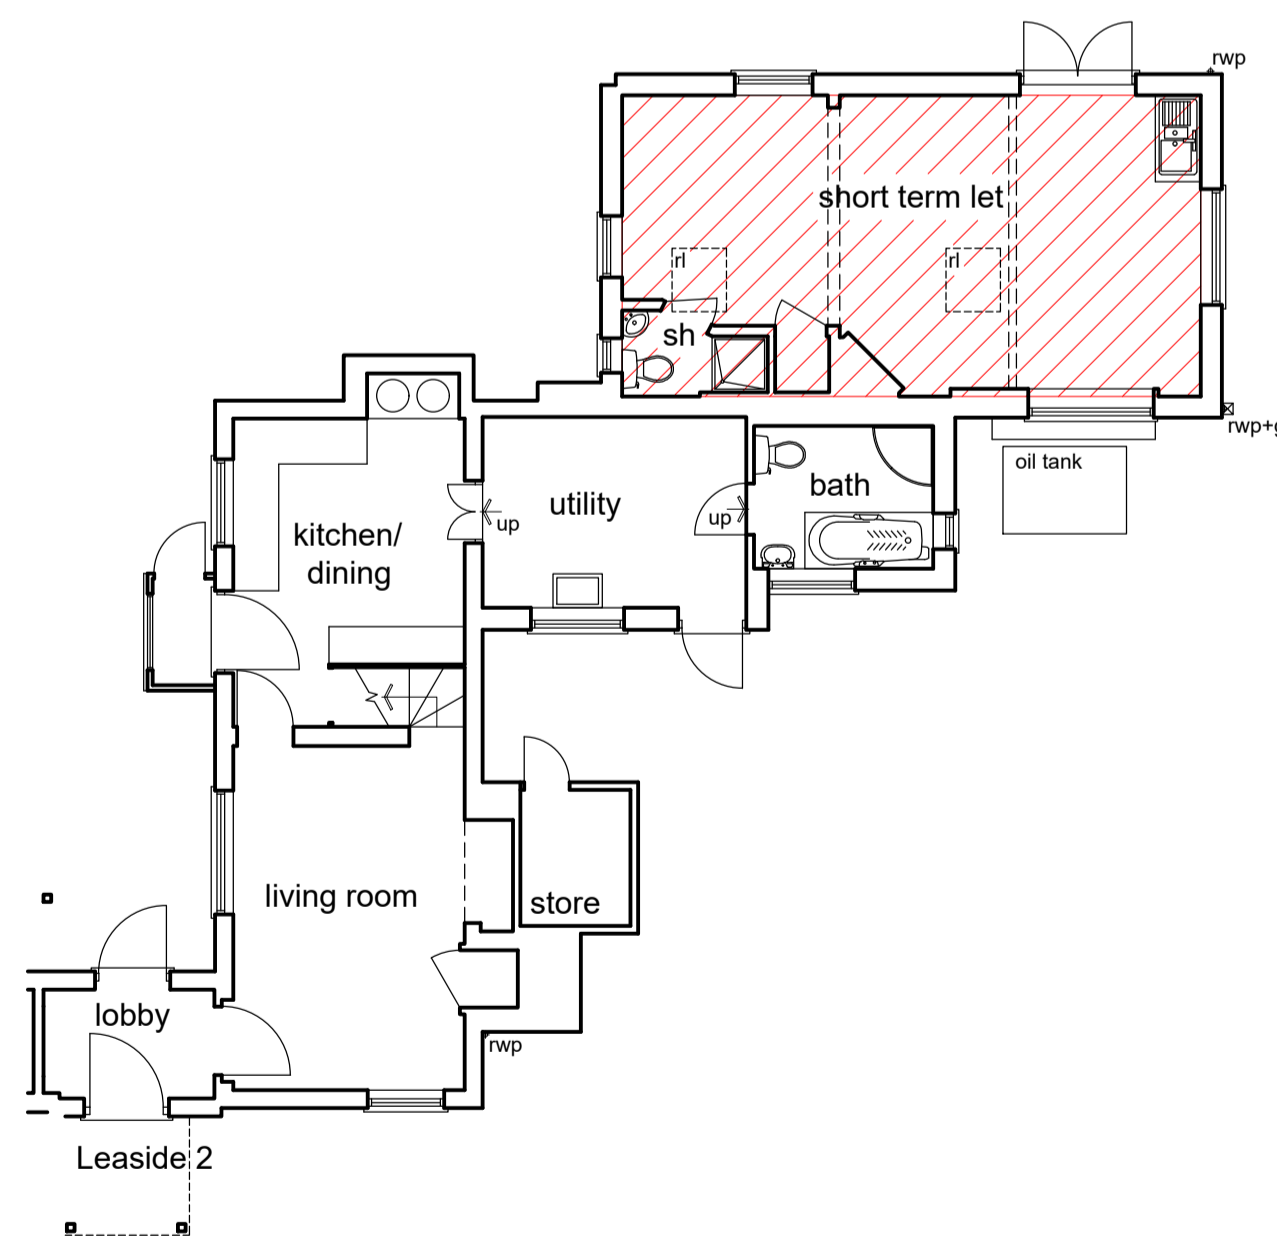

Ground Floor Plan

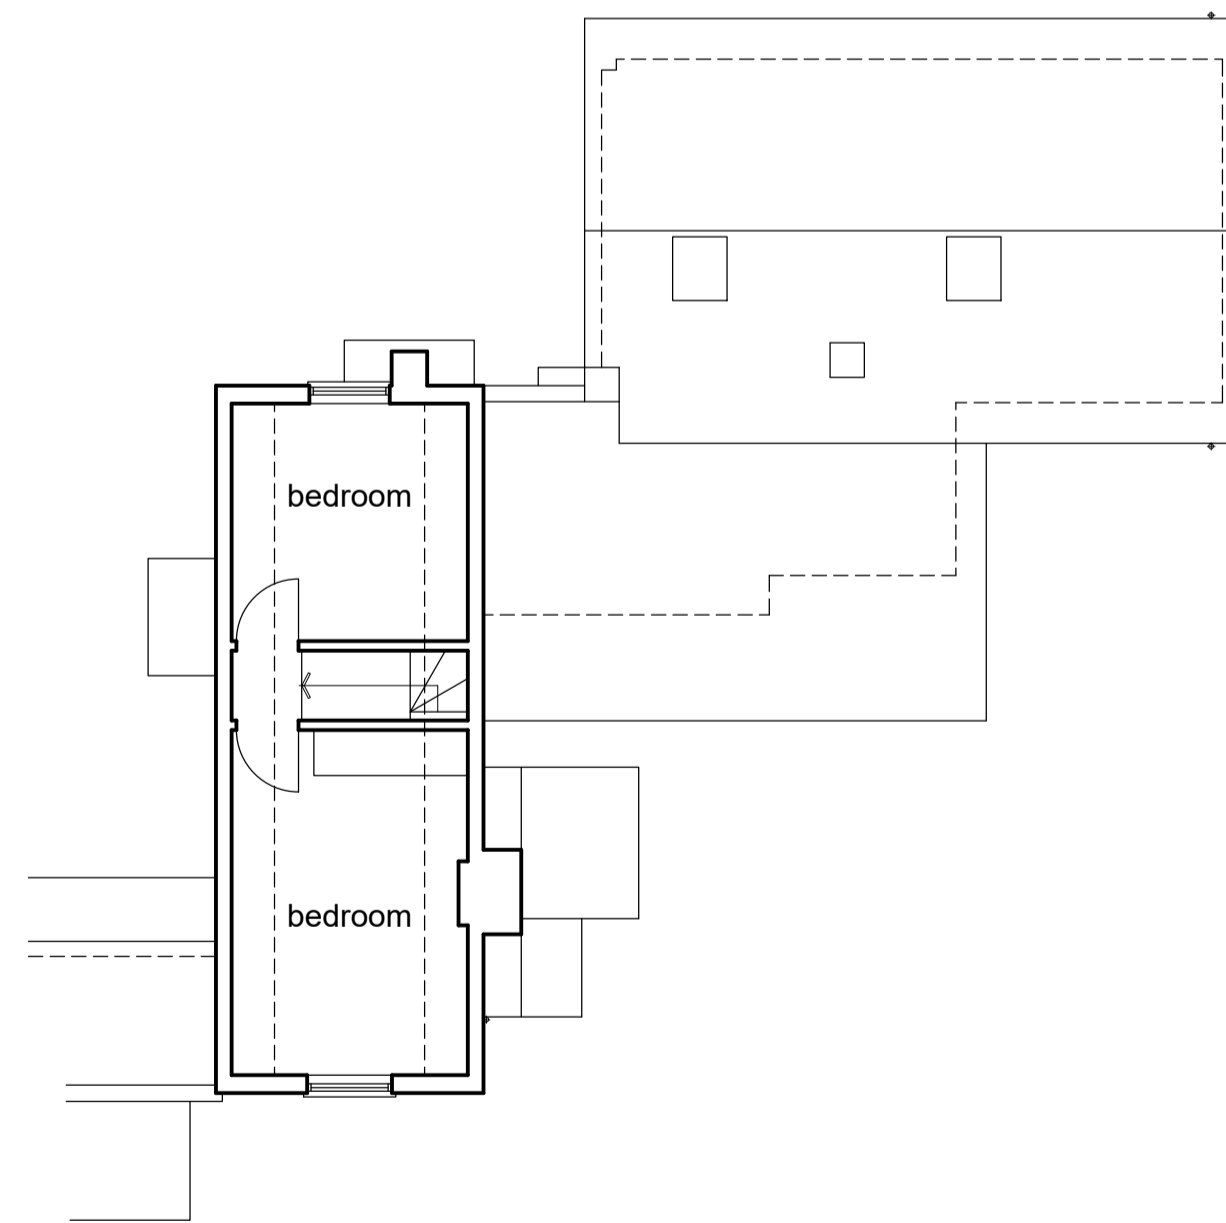

First Floor Plan

1:2500	0	1	50m	100m	200m
1:1250	0	5m	10m	20m	40m
1:500	0	1m	2m	4m	8m
1:250	0	0.5m	1m	2m	4m

notes:  
 any discrepancies should be reported immediately  
 all dimensions should be checked on site prior to commencement of work  
 site/survey based on ordnance survey information provided by prodat systems plc, (www.promap.co.uk) prodat does not guarantee that all past or current uses or features will be identified in the product  
 the product does not give details about the actual state or condition of the site nor should it be used or taken to indicate or exclude actual suitability or unsuitability of the site for any particular purpose, or relied upon for determining salability or value, or used as a substitute for any physical investigation or inspection.  
 © HERTFORD PLANNING SERVICE  
 note  
 when printing off pdf's.  
 it is the responsibility of the user to verify that the resulting prints are to scale on the appropriate sized sheet.  
 also that the scale bars on the plan measure correctly.

Date	Description	Rev



Westgate House, 37-41 Castle Street,  
 Hertford, Herts SG14 1HH  
 Tel: 01992 552173  
 Email: contact@hertfordplanning.co.uk  
 www.hertfordplanning.co.uk



Description  
 Project 2 Leaside  
 Hertingfordbury  
 SG14 2LF  
 Drawing EXISTING  
 Plans & Elevations

Date 05/04/2023  
 Scale 1:100  
 Sheet size A1  
 Drawn

20573-S002-A