



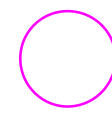




KEY

-  Tree Position with Canopy Spread plus BS5837 Category A1, A2 or A3
-  Tree Position with Canopy Spread plus BS5837 Category B1, B2 or B3
-  Tree Position with Canopy Spread plus BS5837 Category C1, C2 or C3
-  Tree Position with Canopy Spread plus BS5837 Category U
-  Root Protection Area (RPA) - Based on Simple Radius from Tree
-  - First significant Branch direction (FSB)
-  - Protective Fence Line

TREE PROTECTION PLAN

CLIENT: [REDACTED]

PROJECT: Land to the side of St Johns church, Chapel Lane, Letty Green, Herts

DATE: 8th October 2021

SCALE: 1:500 A3



ANDREW DAY
ARBORICULTURALCONSULTANCY LTD
 5 Brook Place
 Halstead
 Essex
 CO9 1DG

Tel /oD 1
 e 0 a Kl andy@andrewdayconsultancy.com