




FRONT ELEVATION (SE)




SIDE ELEVATION (NE)

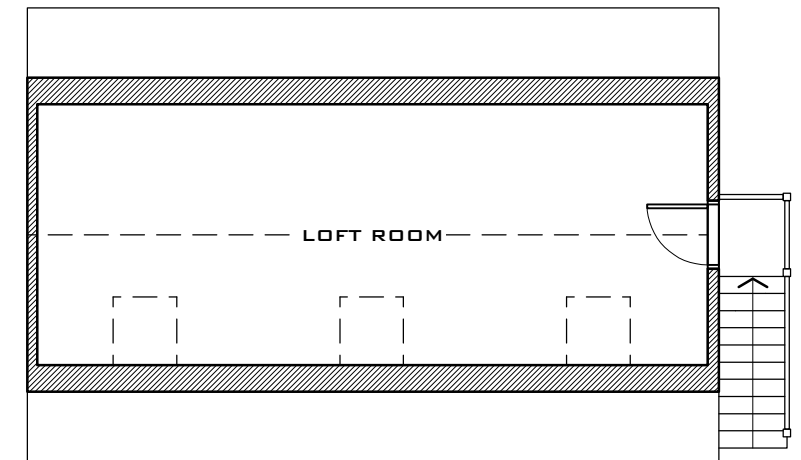


LOFT PLAN



REAR ELEVATION (NW)

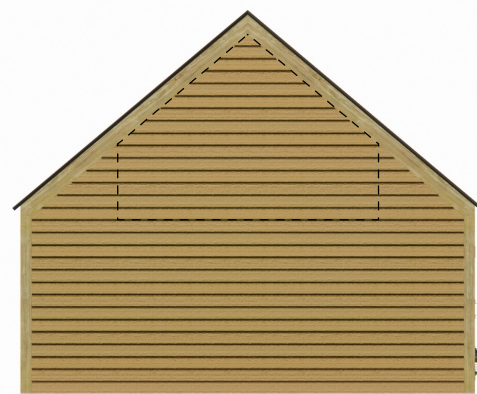

SIDE ELEVATION (SW)

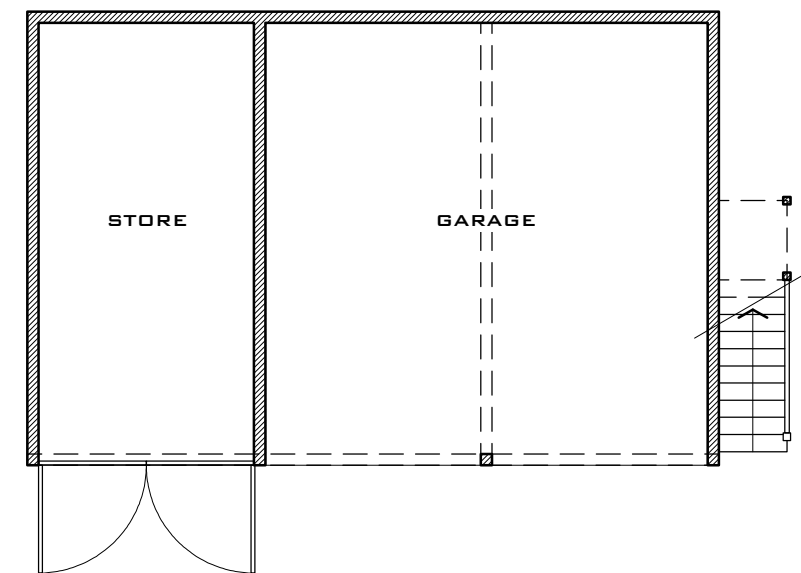

GROUND FLOOR PLAN