



PROPOSED FRONT ELEVATION

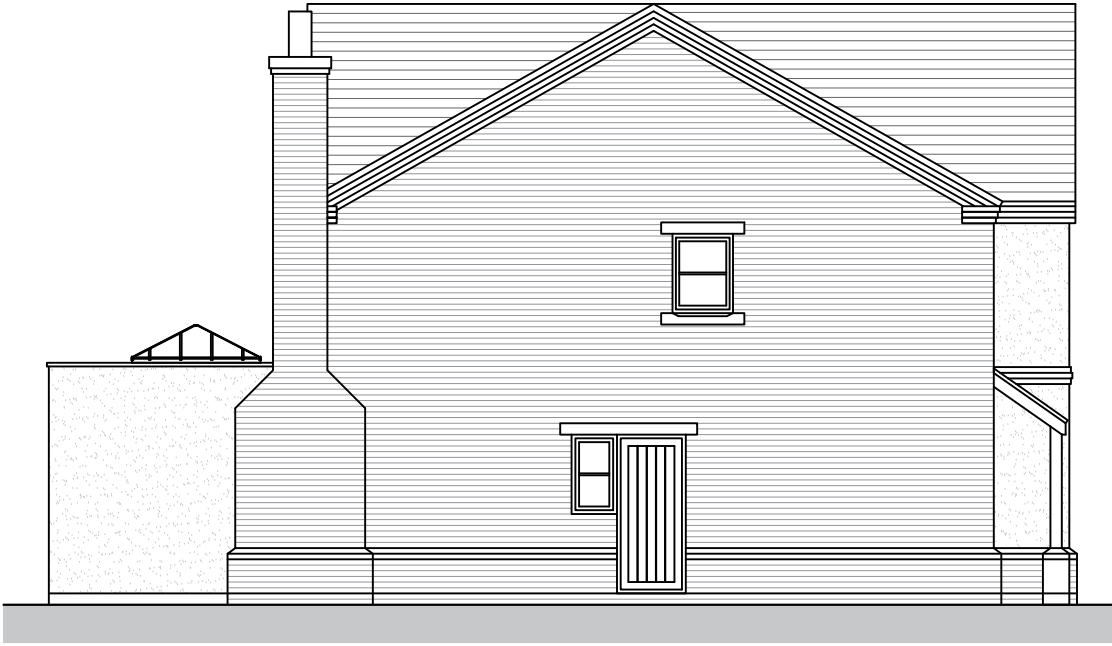

PROPOSED LEFT SIDE ELEVATION

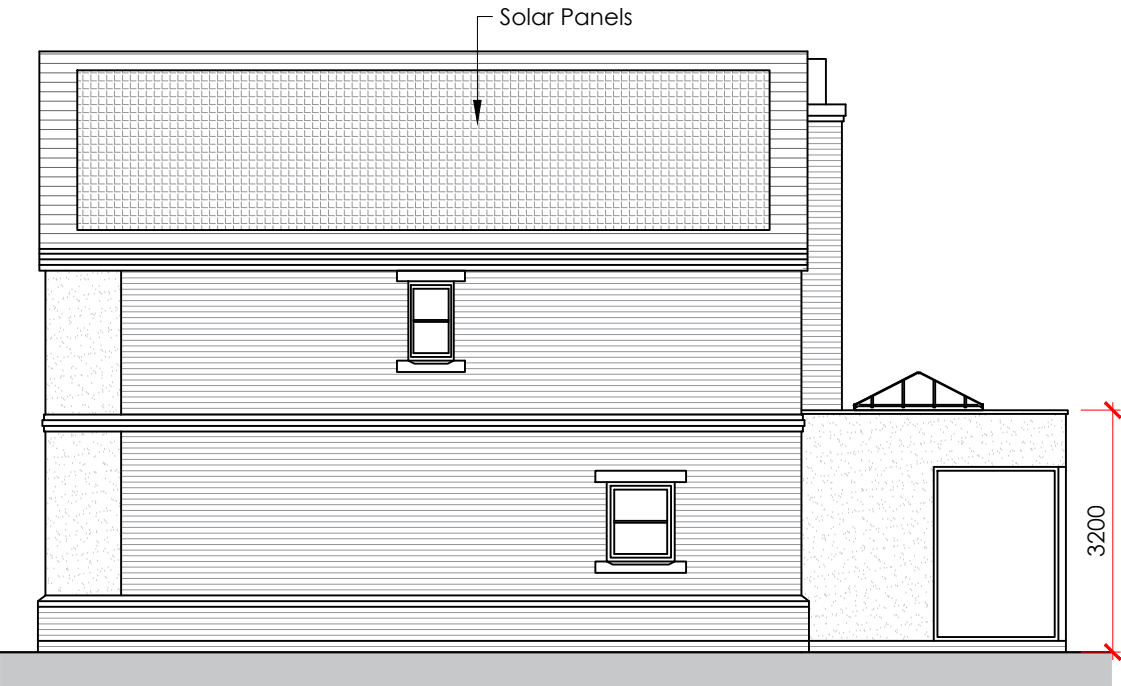

PROPOSED RIGHT SIDE ELEVATION



PROPOSED REAR ELEVATION

65mm Wienerberger Hathaway Brick or similar
 Grey Slate or rosemary profiled pan tiles
 Cream render

Oak Front door
 Cream flush casement uPVC windows

Project		PROPOSED NEW BUILD
Address		LAND AT 21 KIRKLINGTON ROAD
Title		PROPOSED ELEVATIONS
Drawing Type		PLANNING
Drawing No.	Date	SEPTEMBER 2022
2006.167.005	Scale	1:100 @ A3
	REV	B

