


09.03.2023

Client: Liam Cooley

Project:
Cornfield Meadows,
Billinghay

Marley SolarTile® Type K Plot 62-65 Arrays – 8.04 (2.01 per plot)
KWP

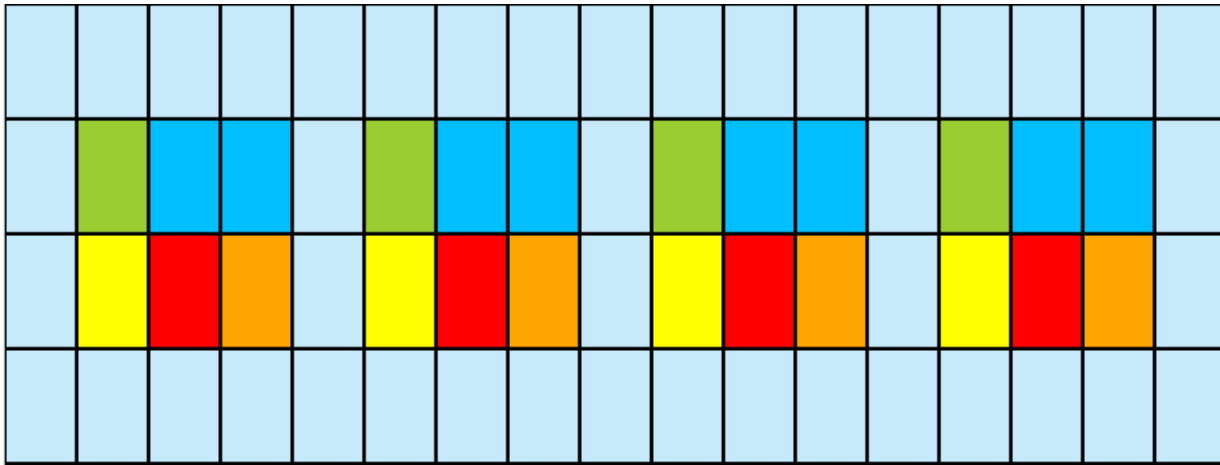


Marley SolarTile® Flashing Kits – Please see Solar CAD.

Code	Description	Quantity	Unit
MAPV16-335-G1	335Wp Marley SolarTile® Photovoltaic Panel.	24	Each
MAF16-TL-G1	Marley SolarTile® MAF16 Portrait roofing kit G1, Left	4	Each
MAF16-TR-G1	Marley SolarTile® MAF16 Portrait roofing kit G1, Right	4	Each
MAF16-TC-G1	Marley SolarTile® MAF16 Portrait roofing kit G1, Centre	4	Each
MAF16-J-G1	Marley SolarTile® MAF16 Portrait roofing kit G1, Joining	8	Each
MAF16-TY-G1	Marley SolarTile® MAF16 Portrait roofing kit G1, Row	4	Each

Total KWP from Design: 8.04 (2.01 per plot) KWP

Where Marley Solartile is used, you should subtract 1.6 meter squared of tiling, totalling 38.4m2 for the above array.

**Marley SolarTile® Type G1 Plot 71 – 72 Array – 5.36 (2.68 Per Plot)
KWP**

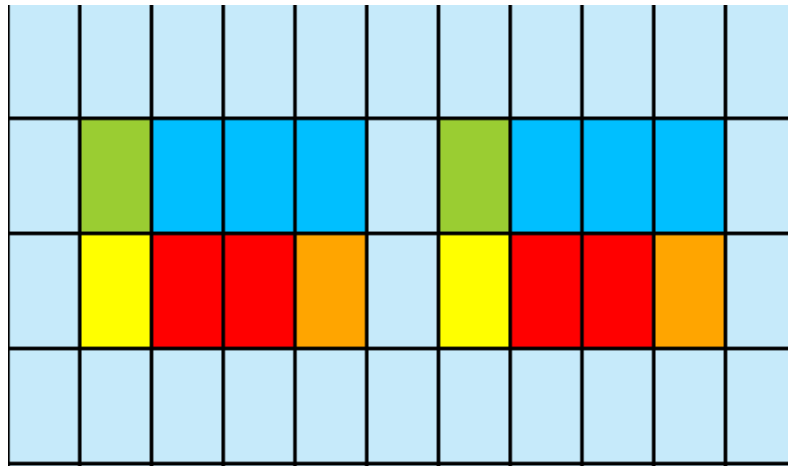


Marley SolarTile® Flashing Kits – Please see Solar CAD.

Code	Description	Quantity	Unit
MAPV16-335-G1	335Wp Marley SolarTile® Photovoltaic Panel.	16	Each
MAF16-TL-G1	Marley SolarTile® MAF16 Portrait roofing kit G1, Left	2	Each
MAF16-TR-G1	Marley SolarTile® MAF16 Portrait roofing kit G1, Right	2	Each
MAF16-TC-G1	Marley SolarTile® MAF16 Portrait roofing kit G1, Centre	4	Each
MAF16-J-G1	Marley SolarTile® MAF16 Portrait roofing kit G1, Joining	6	Each
MAF16-TY-G1	Marley SolarTile® MAF16 Portrait roofing kit G1, Row	2	Each

Total KWP from Design: 5.36 (2.68 Per Plot) KWP

Where Marley Solartile is used, you should subtract 1.6 meter squared of tiling, totalling 25.6m2 for the above array.

**Marley SolarTile® Type G1 Plot 73 – 74 Array – 5.36 (2.68 Per Plot)
KWP**

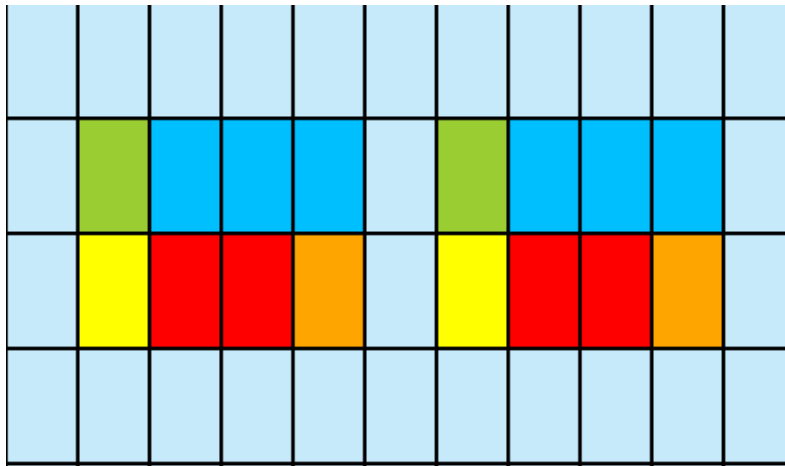

Marley SolarTile® Flashing Kits – Please see Solar CAD.

Code	Description	Quantity	Unit
MAPV16-335-G1	335Wp Marley SolarTile® Photovoltaic Panel.	16	Each
MAF16-TL-G1	Marley SolarTile® MAF16 Portrait roofing kit G1, Left	2	Each
MAF16-TR-G1	Marley SolarTile® MAF16 Portrait roofing kit G1, Right	2	Each
MAF16-TC-G1	Marley SolarTile® MAF16 Portrait roofing kit G1, Centre	4	Each
MAF16-J-G1	Marley SolarTile® MAF16 Portrait roofing kit G1, Joining	6	Each
MAF16-TY-G1	Marley SolarTile® MAF16 Portrait roofing kit G1, Row	2	Each

Total KWP from Design: 5.36 (2.68 Per Plot) KWP

Where Marley Solartile is used, you should subtract 1.6 meter squared of tiling, totalling 25.6m2 for the above array.