

1:50

SIDE ELEVATION AS PROPOSED
1:50

6 Neasham Road Middleton Saint George

Drawing number 8

Scale 1:50 at A4

Revision 2 NOTES ADDED, ROOF SHOWN

Planning requirements added

PROPOSED SIDE ELEVATION SOUTH

Side elevation as proposed

FLAT ROOF

ROOF TO FINISH BELOW AS PROPOSED OR ROOF MAGG OR RIDGE STRIP

FACIA


ETERNIT OR SLATE OR TILES HANGING

EXISTING BLUE ROOF TO HAVE BRICK SHIPS OR BRICK EFFECT ROOF TO MATCH EXISTING/ADJACENT BRICKWORK

TILE HANGING OR SIMILAR

SLATE OR ETERNIT PITCH ROOF

EXISTING LANDING WINDOW

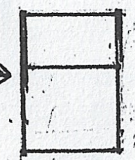

PITCH ROOF

NEW MASONRY WALLS BRICK FINISH TO MATCH ADJACENT PITCH ROOF/TILE HANGING SLATE OR MARLY ETERNIT SLATE

NEW DOORS/WINDOWS WHITE UPVC

