


6 NEASHAM ROAD
 FRONT ELEVATION
 AS PROPOSED

1:100 AT A4 DRAWING NO 23

NEW DORMER TILE HANGING TO
 MATCH EXISTING
 NEW ROOF TILE HANGING SLATS OR
 SIMILAR TO MATCH EXISTING
 NEW WALLS BRICKWORK TO MATCH
 ADJACENT

ROOFS / WINDOWS UPVC

EXISTING BLUE DORMER TO
 HAVE BRICK SCIPS OR
 BRICK EFFECT DORMER TO MATCH

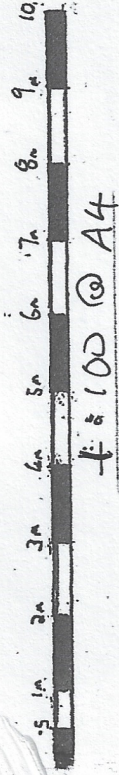

7 NEASHAM ROAD

5-6m BETWEEN
 EXTENSION AND
 EXISTING WINDOW OR
 NOTE DOUSE NOT PROJECT
 TO FRONT ELEVATION AS
 AT ANGLE - SEE PLAN VIEW

NEW PLAT
 ROOF TO BE
 NO HIGHER THAN
 EXISTING EAVES

FRONT ELEVATION
 1:50 AS
 PROPOSED

NEW PITCH ROOFS
 TO BE SLATE OR
 ETHERIT OR SIMILAR
 VERTICAL DORMER
 ELEMENTS AS ABOVE
 NEW WALLS
 FACING BRICKWORK
 TO MATCH ADJACENT
 0.850 ← FENCE

6 NEASHAM ROAD

5 NEASHAM
 EXISTING UPVC WINDOWS
 + DOORS

