



6 NEASHAM ROAD
 FRONT ELEVATION
 AS EXISTING
 1:100 AT A4 DRAWING NO 21

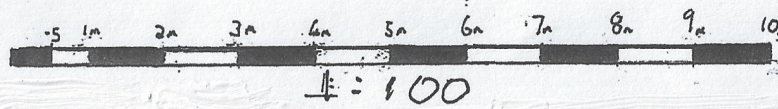

7 NEASHAM ROAD

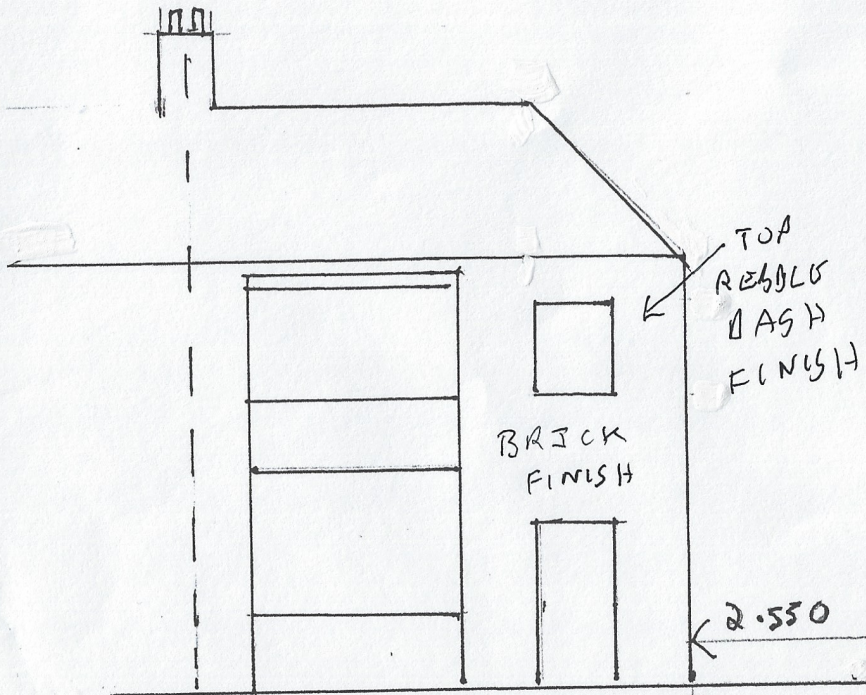

2.550 * 4.5
 4.5m

6 NEASHAM ROAD

5 NEASHAM ROAD

EXISTING UPVC WINDOWS + DOORS

