
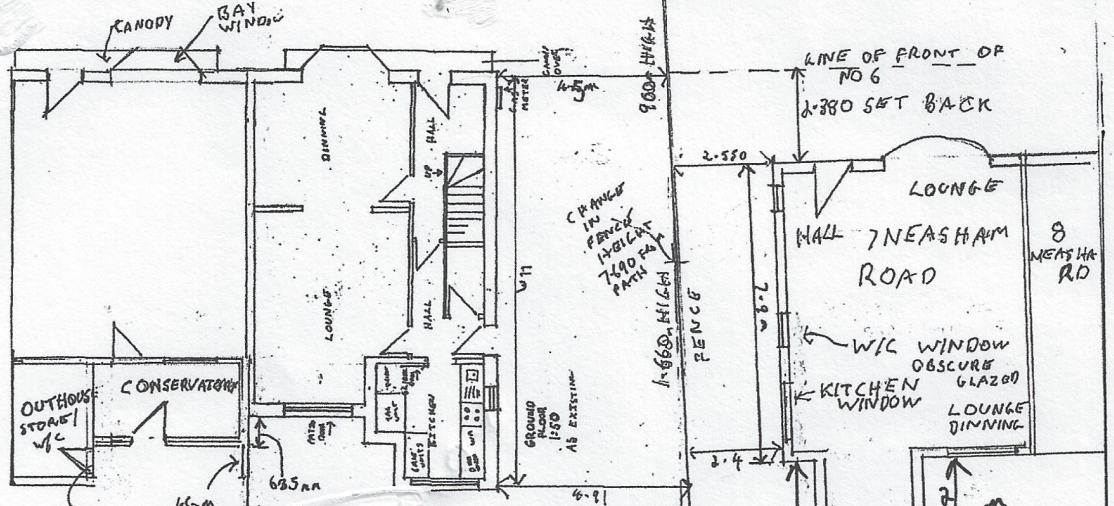


NEAR LINE TO NEASHAM ROAD

# TREE SURVEY

FOOTPATH TO NEASHAM ROAD

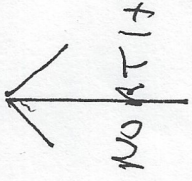

LINE OF FRONT OF NO 6  
2.380 SET BACK

LOUNGE  
HALL 7 NEASHAM ROAD  
8 NEASHAM RD

WIC WINDOW  
OBSCURE GLAZED  
KITCHEN WINDOW  
LOUNGE DINING

5 NEASHAM LN

6 NEASHAM ROAD

7 NEASHAM ROAD


BOUNDARY FENCE

17.000m

GARAGE

GARAGE TO NO 6

13m x 5.0

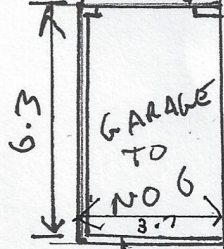


2.6 x 5.2 SECTIONAL GARAGE

3.540

BOUNDARY

- TREES (H=HEIGHT)
- A PLUM 2m H
  - B HAWTHORN 3m H
  - C APPLE 2m H
  - D WILLOW 6.2m H
  - E LAUREL 5m H
  - F SILVER BIRCH 8m H
  - G APPLE 2m H
  - H CONIFERS 8m
  - I APPLE 3.3m H
  - J APPLE 3.5m H
  - K PEAR 3m H
  - L ASH 3.3m H

DRAWING NO 16  
1:200 AT A4  
SITE PLAN AS EXISTING

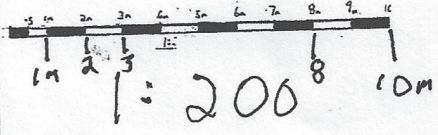

12m 2m HIGH BOUNDARY FENCE