




Existing first floor

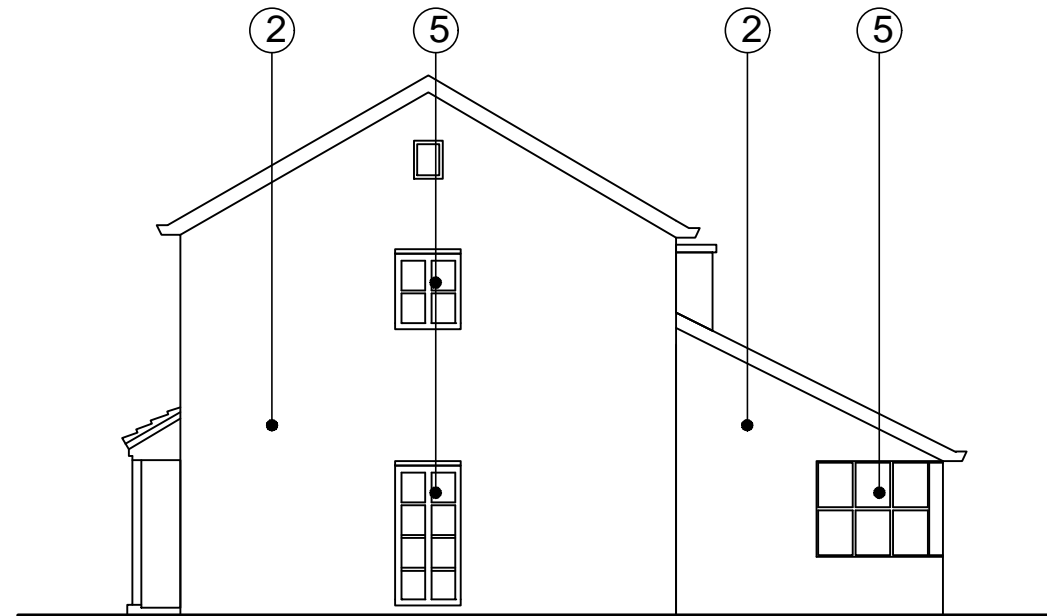


Existing side elevation

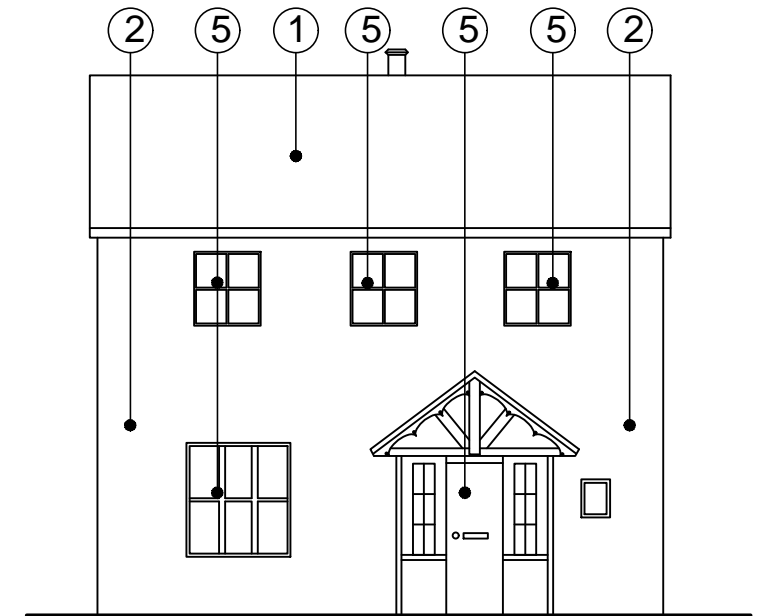


Existing front elevation

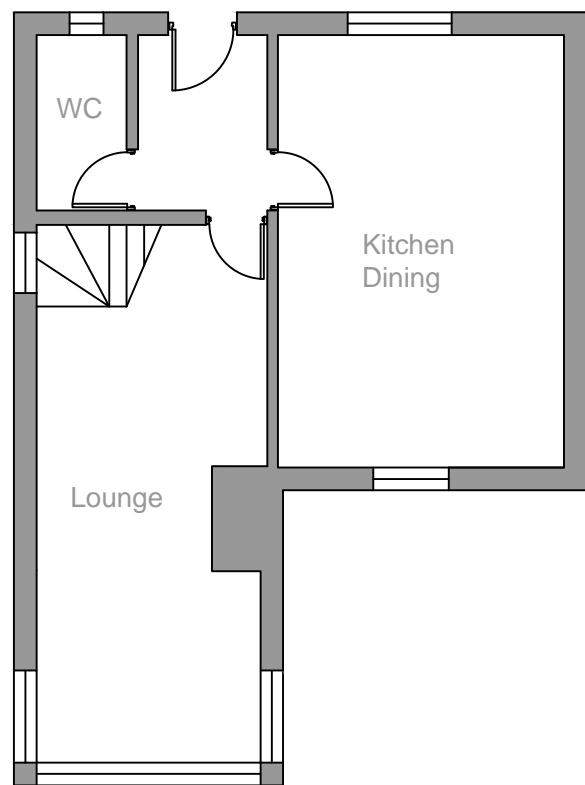

Existing ground floor

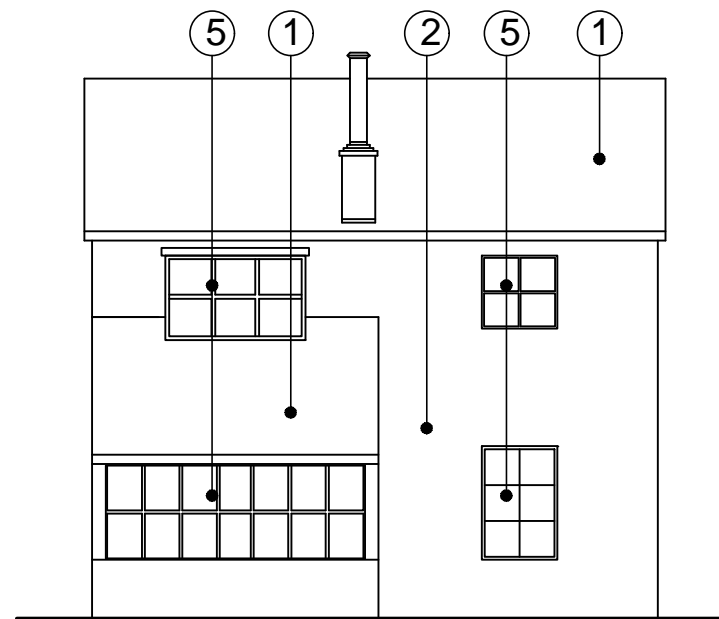

Existing rear elevation

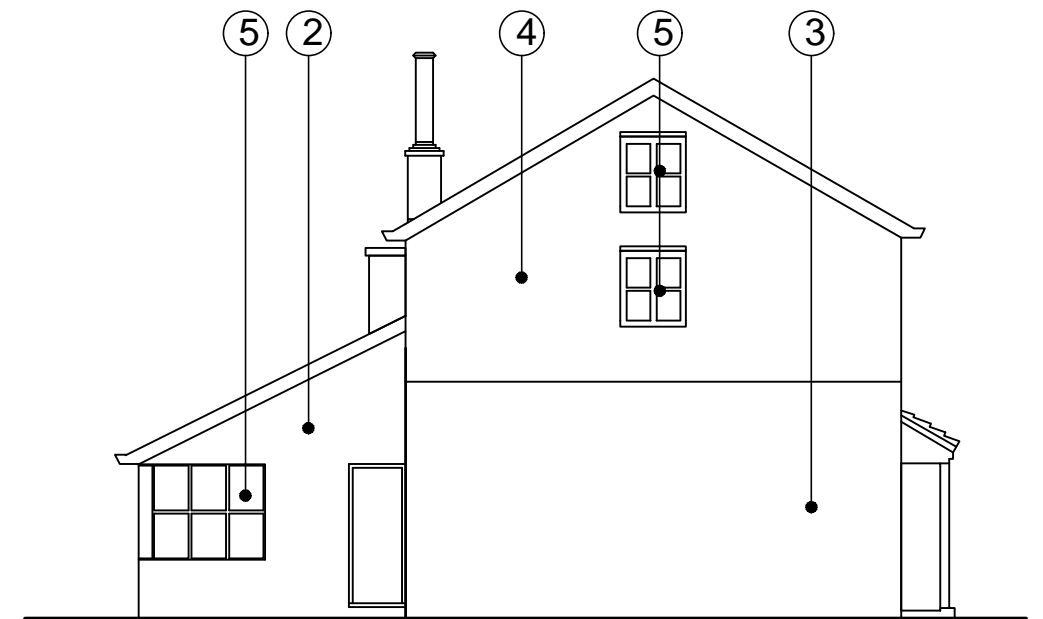

Existing side elevation

- 1 NATURAL SLATE
- 2 STAINED TIMBER WEATHER BOARDING
- 3 RED FACING BRICK
- 4 VERTICAL SLATE CLADDING
- 5 PAINTED TIMBER WINDOWS DOORS

