





North scale 1:100 Tiled Roof Rendered Walls PVC Windows & Doors

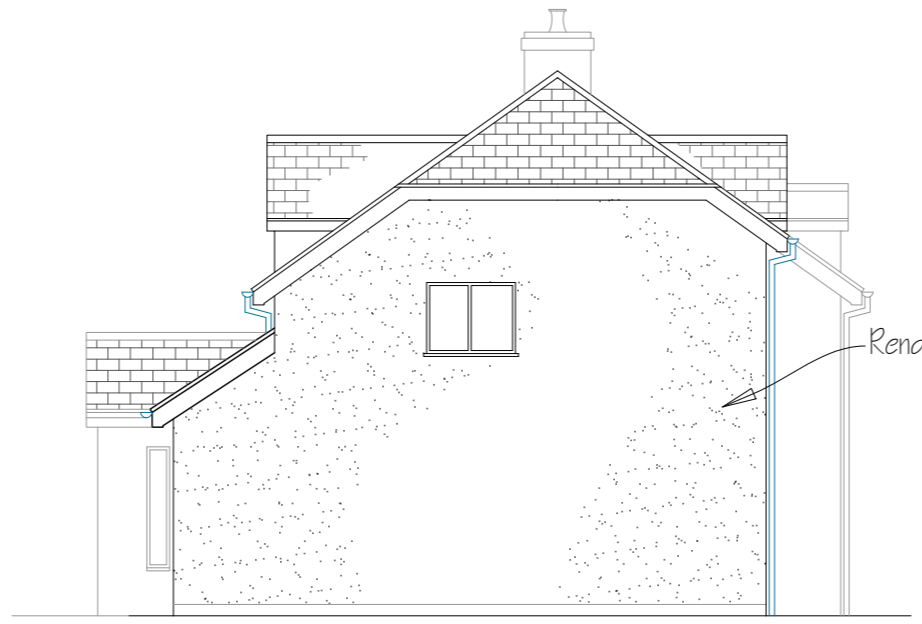


East scale 1:100 Render




South scale 1:100

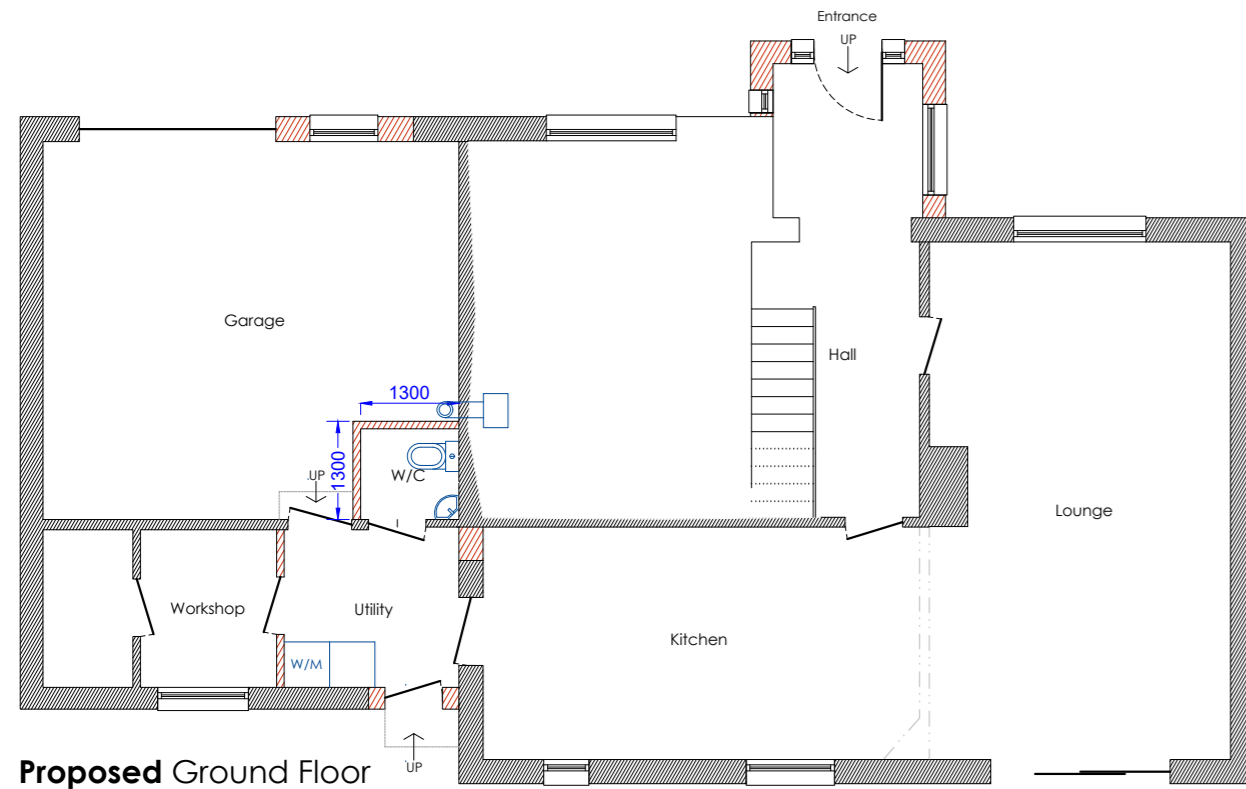


Proposed Ground Floor scale 1:100

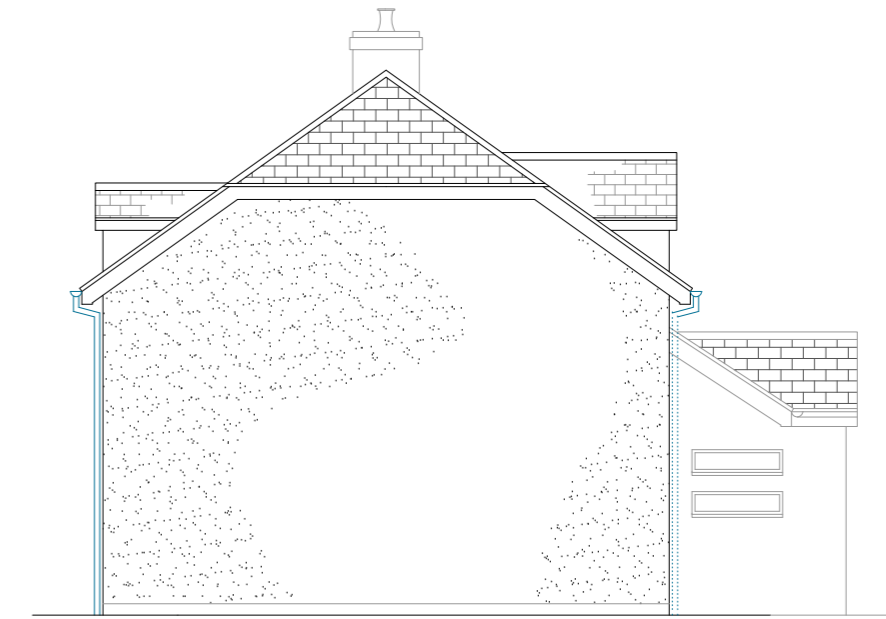

West scale 1:100

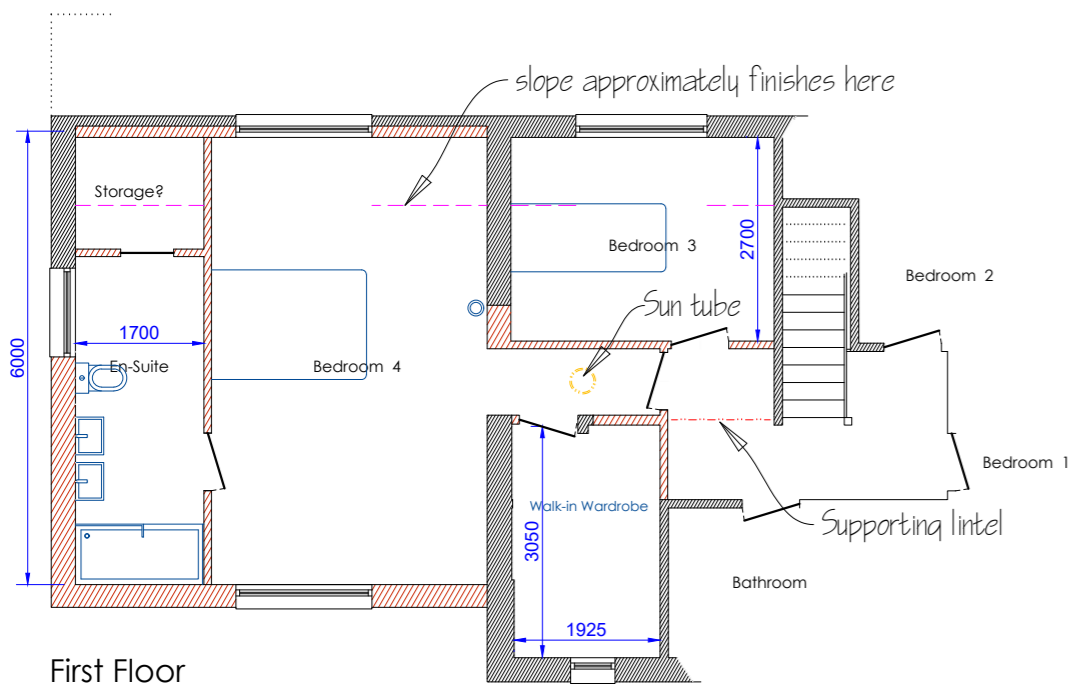

First Floor scale 1:100

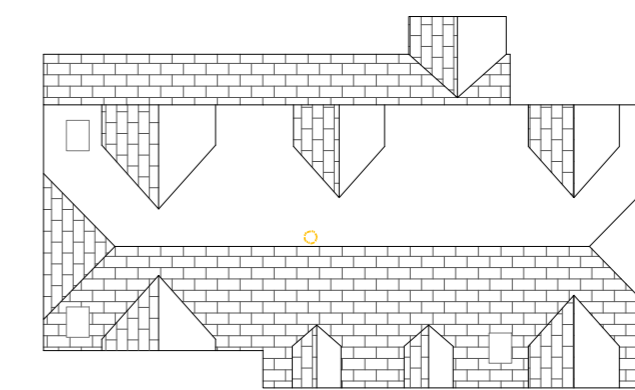

Roof Plan scale 1:200

CLIENT
Williams Mr J Mrs J

ADDRESS
4 Pynes Close Cheriton Fitzpaine EX17 4HT

DRAWING
Proposed

DATE March 2023 SCALE 1:100/200

DRAWING # 2f JOB #

THIS LINE PRINTED ON A2 PAPER REPRESENTS 1000mm AT: 1:1250 1:100 1:200 1:50

NOTES
"a" 09.03.23 amendments
"b" 11.03.23 amendments
"c" 16.03.23 amendments
"d" 04.04.23 amendments
"e" 13.04.23 "f" 19.04.23 amendments

ARCHITECTURAL SERVICES
SIMON & RICHARD ARCHER Est 1987

EXTENSIONS CONVERSIONS NEW BUILDS
PLANNING & BUILDING REGULATION APPLICATIONS