


Front (North East) Elevation

Scale 1:50

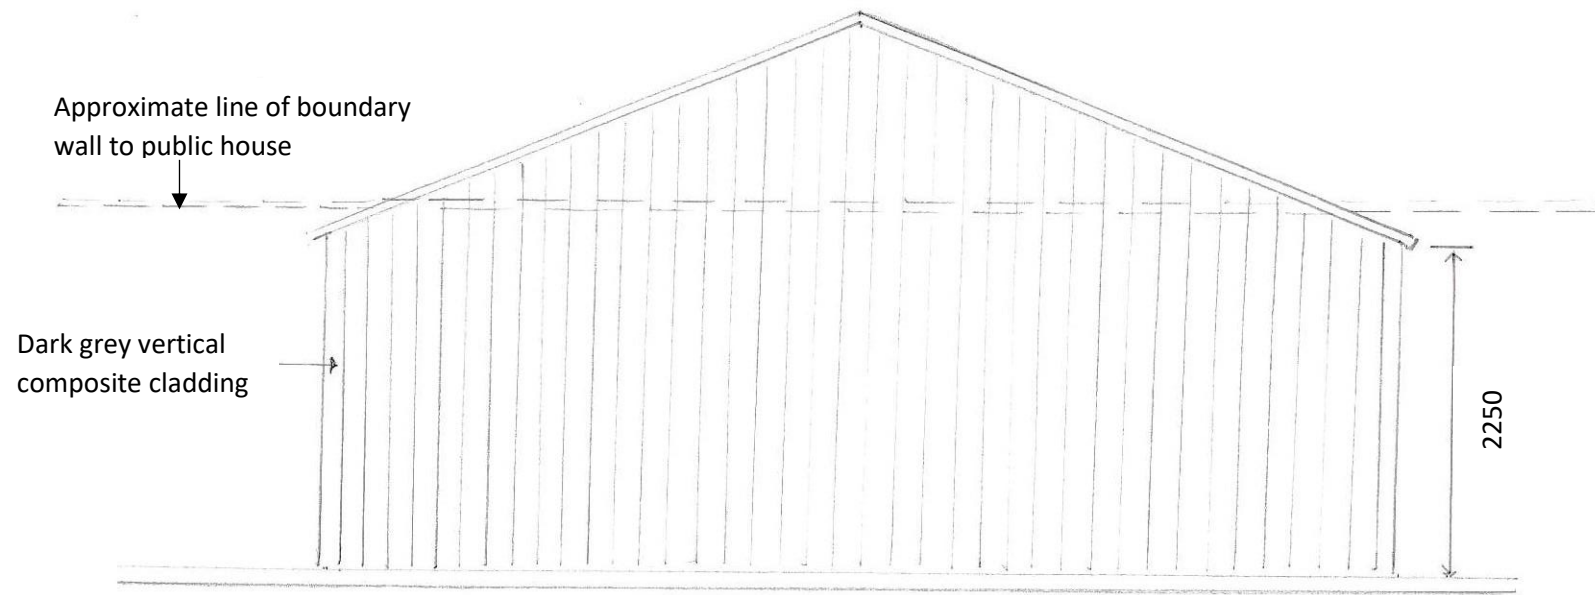


Approximate line of boundary  
wall to public house

Dark grey vertical  
composite cladding


2250

Rear (South West) Elevation to Public House

Scale 1:50

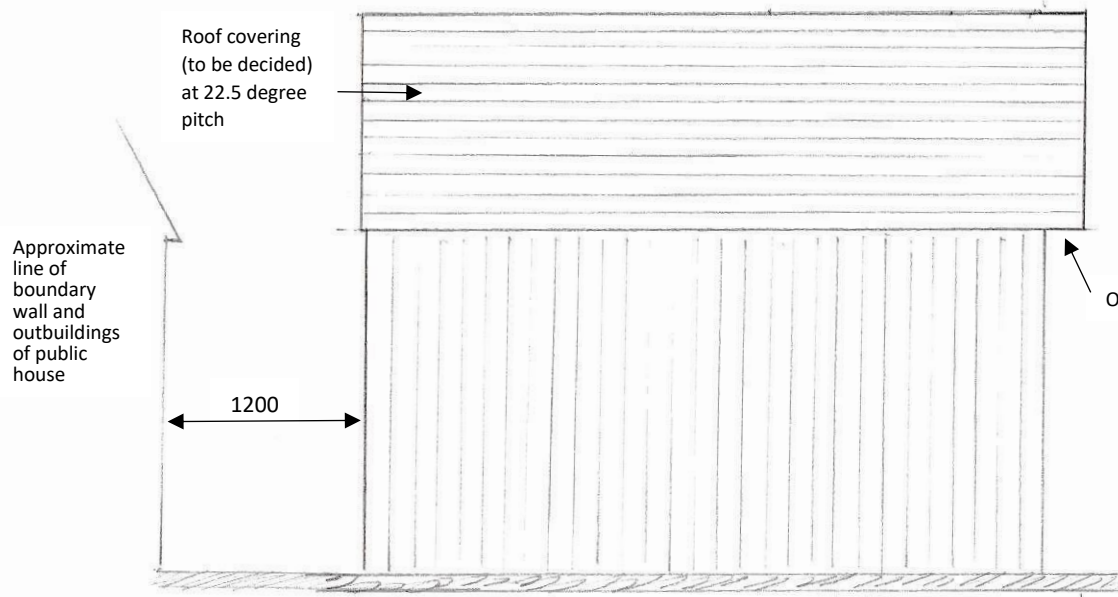


Side (South East) Elevation

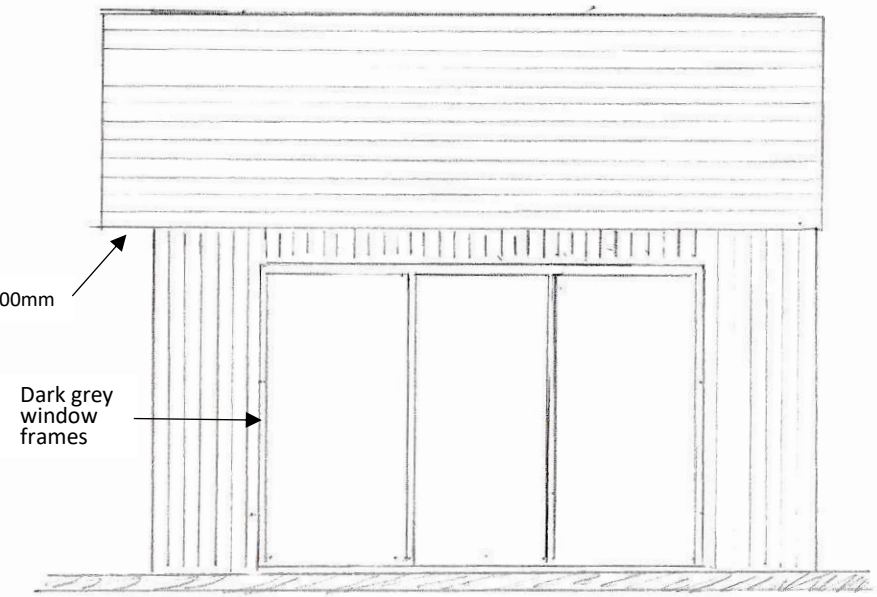

Side (North West) Elevation

Scale 1:50

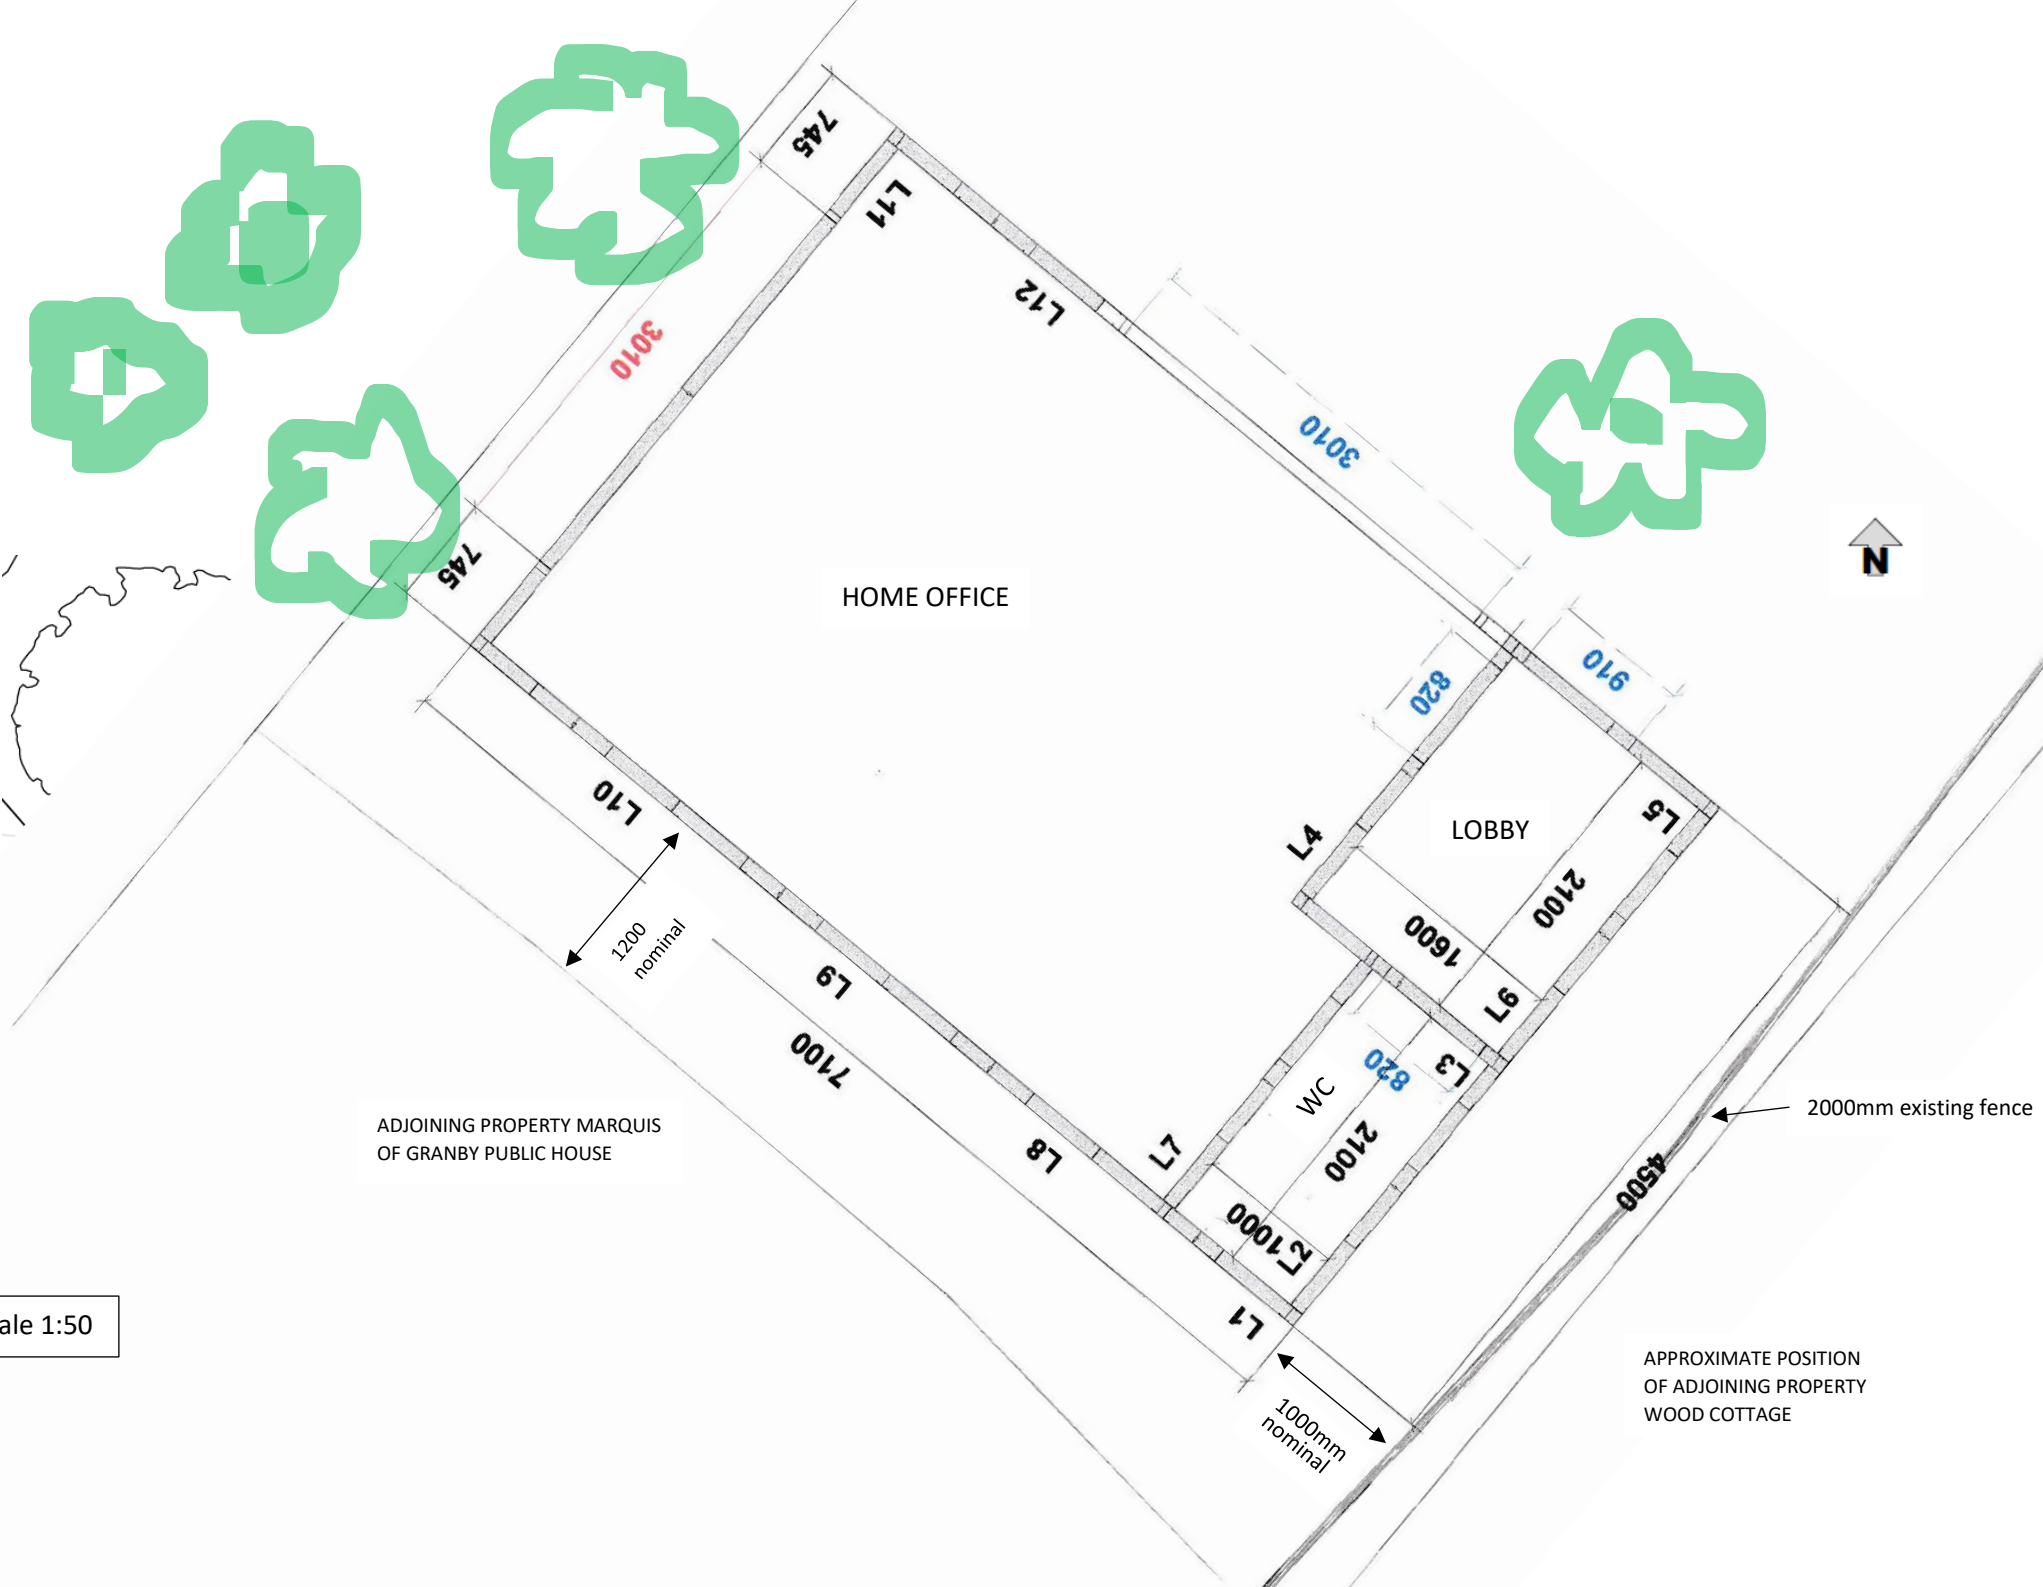

HOME OFFICE

LOBBY

ADJOINING PROPERTY MARQUIS OF GRANBY PUBLIC HOUSE

APPROXIMATE POSITION OF ADJOINING PROPERTY WOOD COTTAGE

2000mm existing fence

Scale 1:50



3010

3010

910

820

L10

1200 nominal

L5

2100

1600

97

L9

7100

L3

820

2100

L7

2100

L1

1000mm nominal

4500

L8

7100

L1

7100

L12

745

L71

745

























